

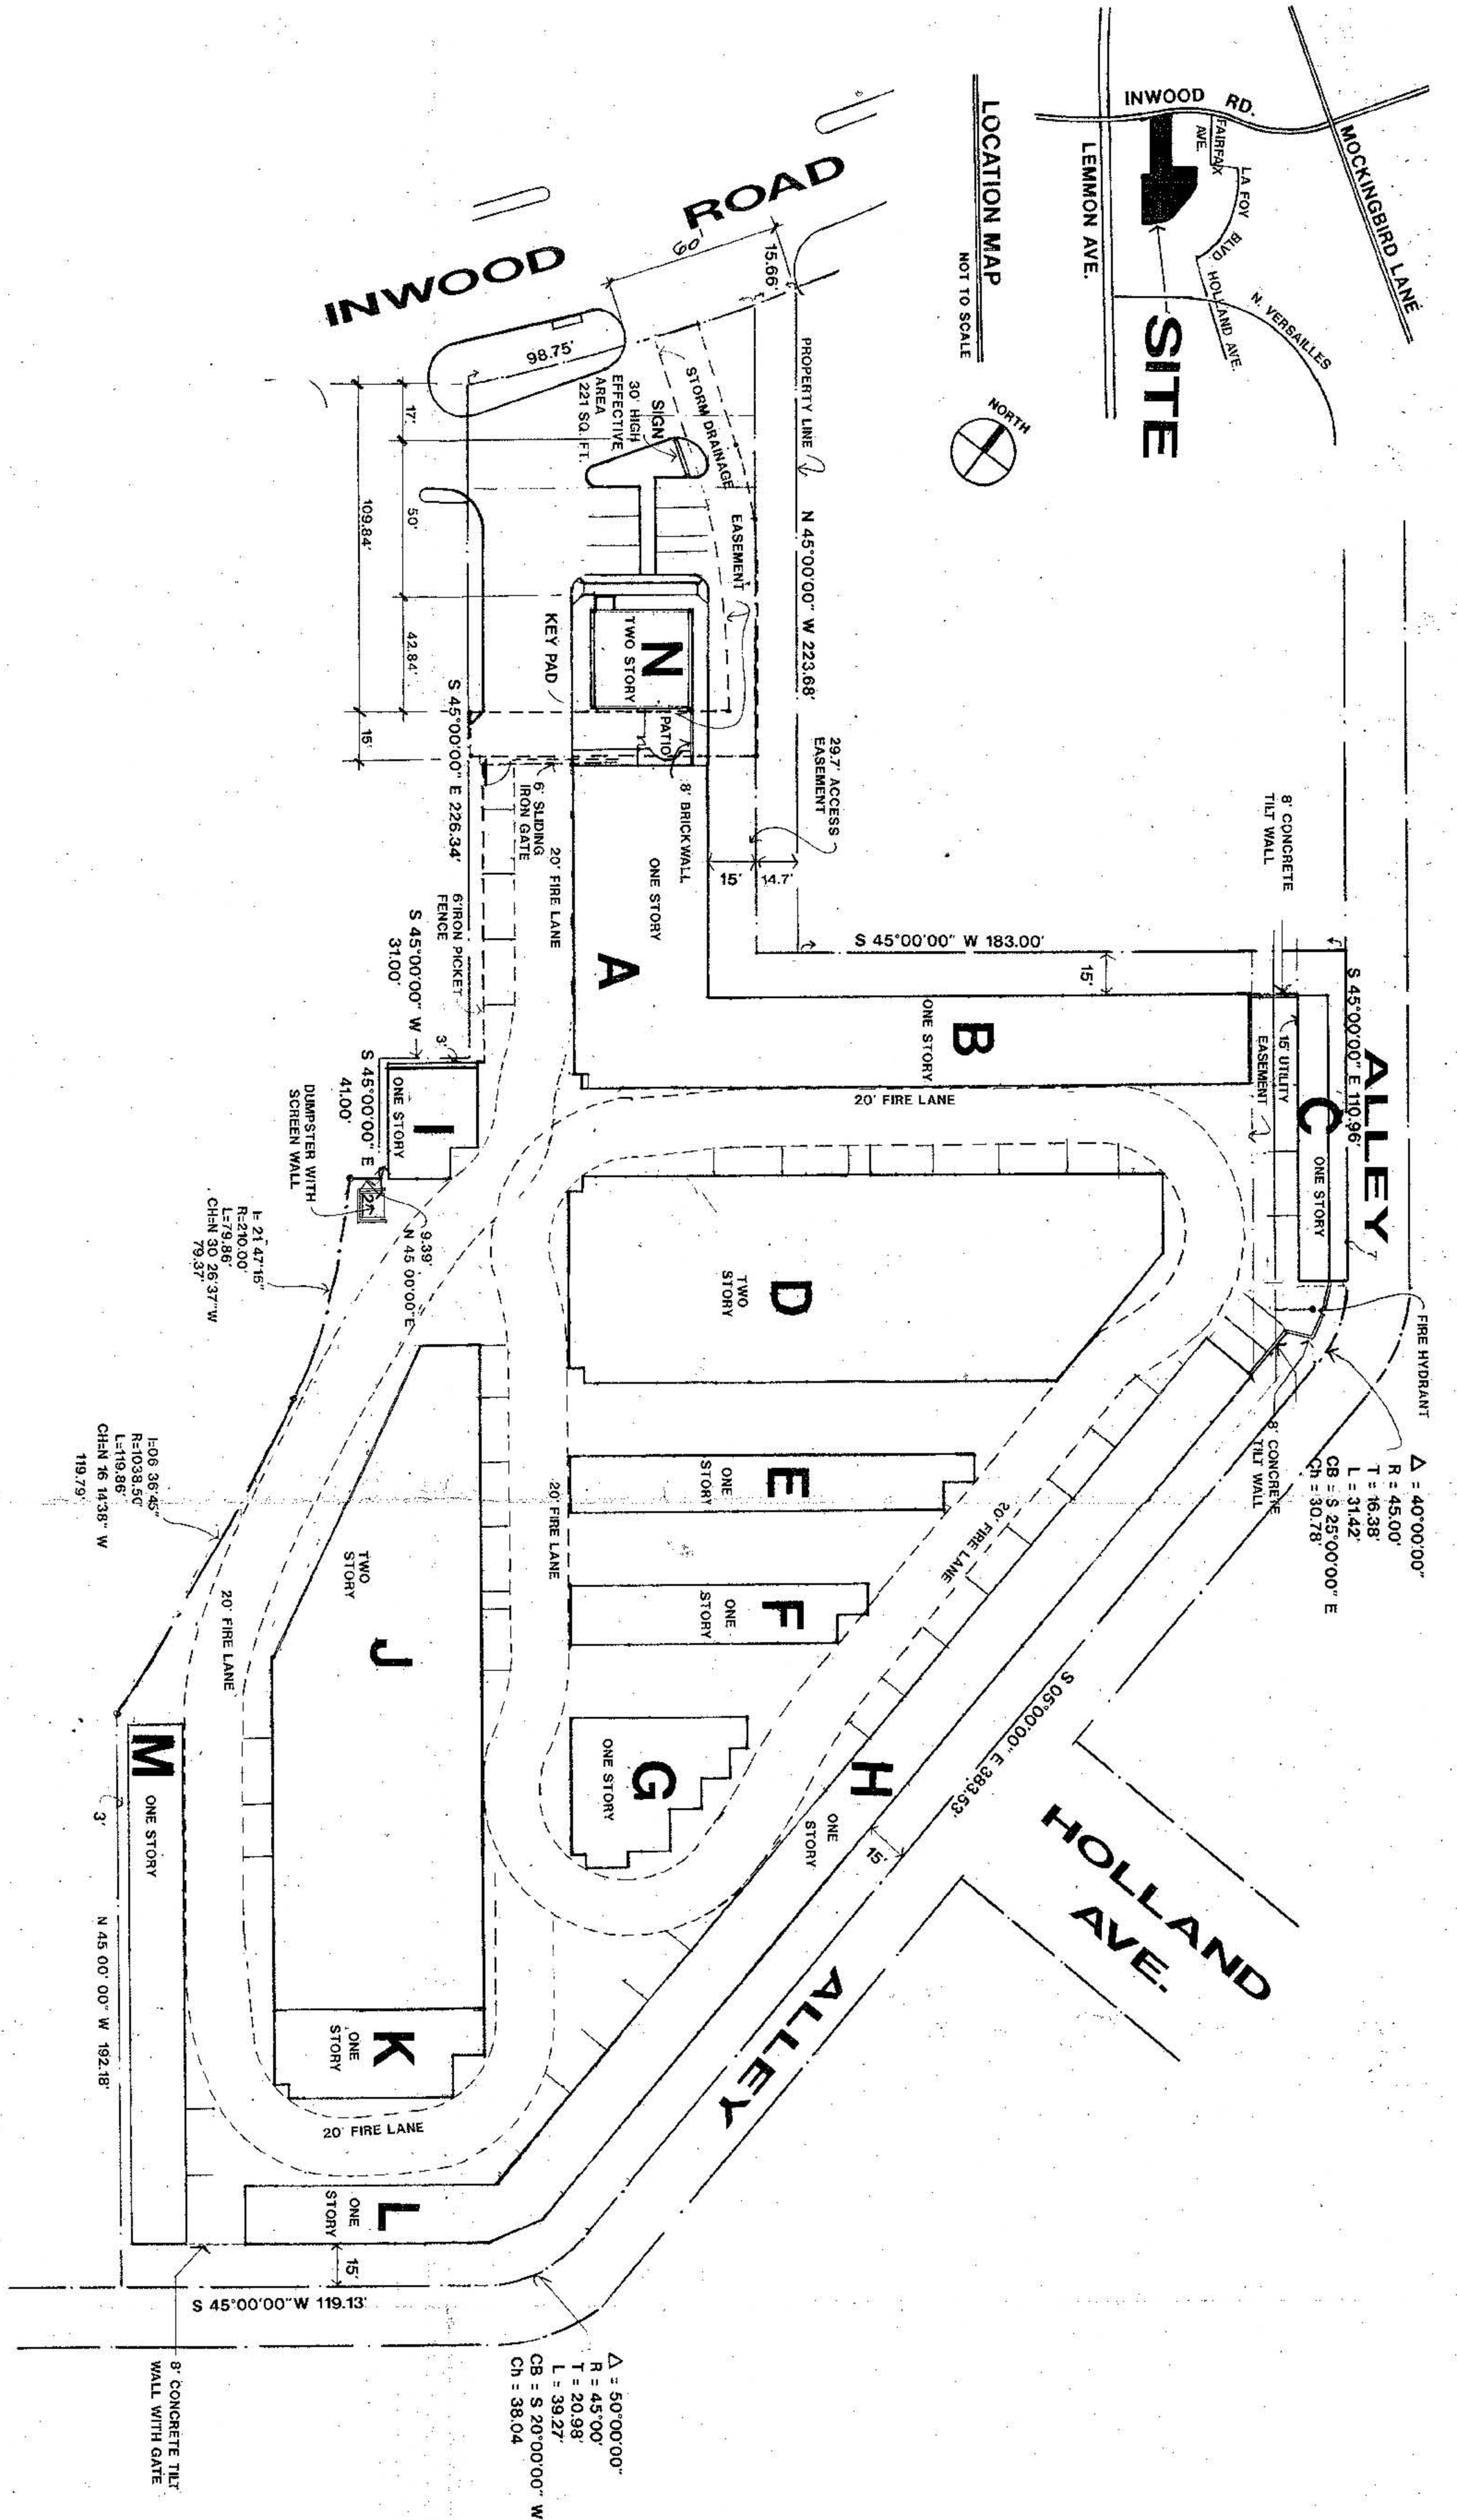


# EXHIBITS-12A

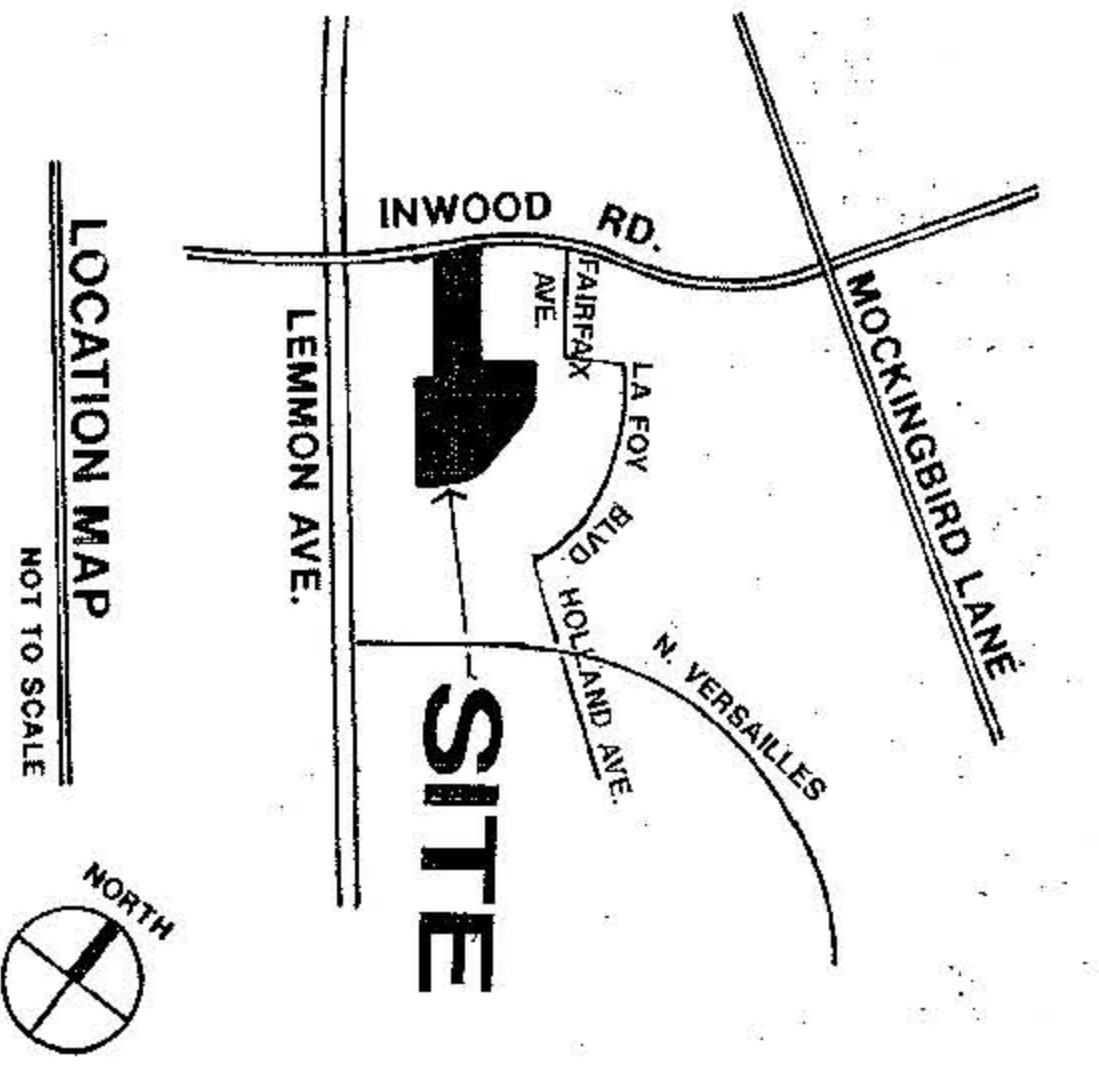

**SITE PLAN**

SCALE 1" = 30'-0"

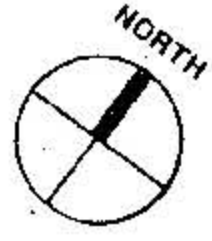

**LEMMON AVENUE**

960251  
22645  
APPROVED BY  
CITY COUNCIL

JAN 10 1996  
Approved  
City Secretary

11-30-95

PLANNED DEVELOPMENT DISTRICT NO. 12  
2956-197 / 4420-N  
1/12/95

<p><b>JOSEPH F. GORDON ARCHITECT INC. AIA</b> 6958 ROYAL LANE DALLAS, TEXAS 75230 (214) 369 8624</p>	<p><b>INWOOD/LEMMON SELF STORAGE</b> ARTISAN MANAGEMENT, INC. 2920 N. STEMMONS DALLAS, TEXAS 75247 (214)681-3959</p>	<p>SHEET TITLE</p> <p>REVISIONS</p> <p>DRAWN BY</p> <p>DATE 10/6/95</p> <p>JOB #</p> <p>SHT 01</p>
--	--	--