


Exhibit 5D

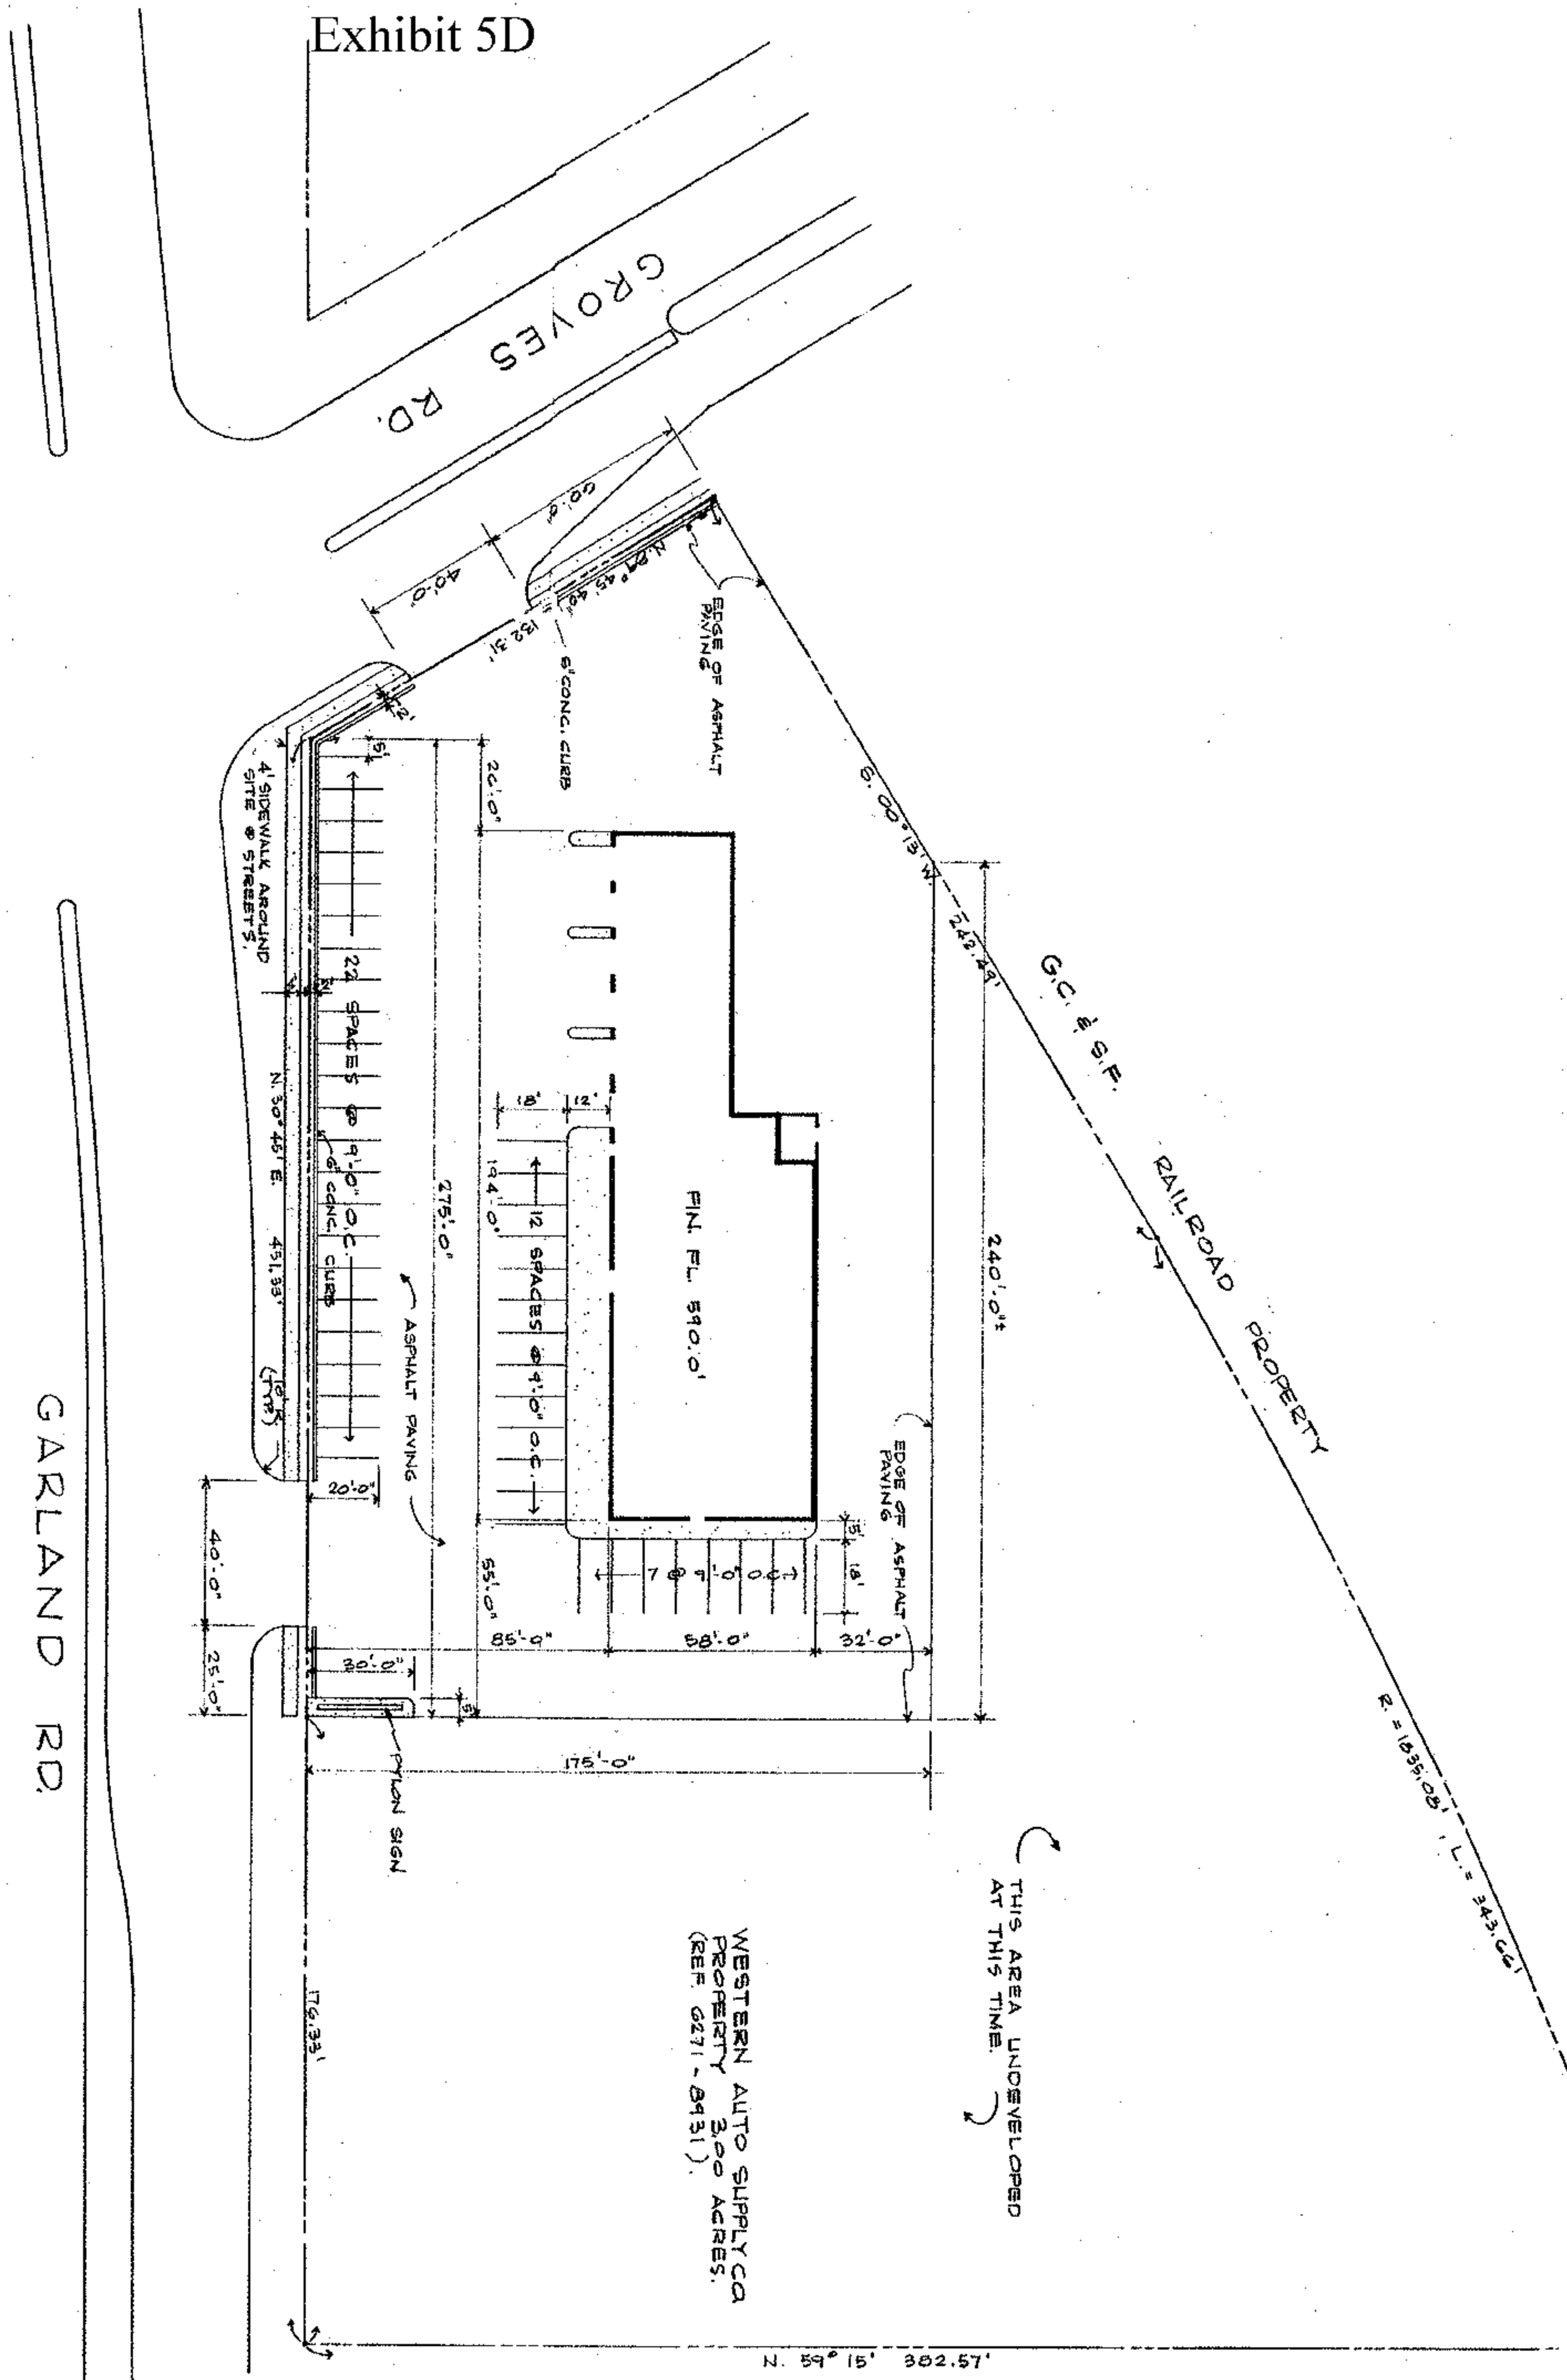

SITE PLAN
SCALE: 1" = 30'

REQUIRED NUMBER OF PARKING STALLS, ASIDE AREA AND DRIVEWAYS SHALL BE FREE OF ALL TREES, UTILITY POLES, TRAFFIC CONTROL DEVICES, OR ANY OTHER OBJECTS.
APPROVED: Date 7-8-65
DEPARTMENT OF TRAFFIC CONTROL
By *[Signature]*

APPROVED
City Plan Commission
6-24-65
Per Chairman of
Department of
Guliano 5 1178

PERMITTED
MAY 9 1965
CITY PLAN OFFICE

WESTERN AUTO STORE
GROVES & GARLAND ROADS - DALLAS.
SITE & PLOT PLAN
J.H. WILLIAMS & ASSOCIATES
5531 YALE BLVD.
DALLAS, TEXAS

DATE	7-7-65
SHEET	11