


# Exhibit 5F

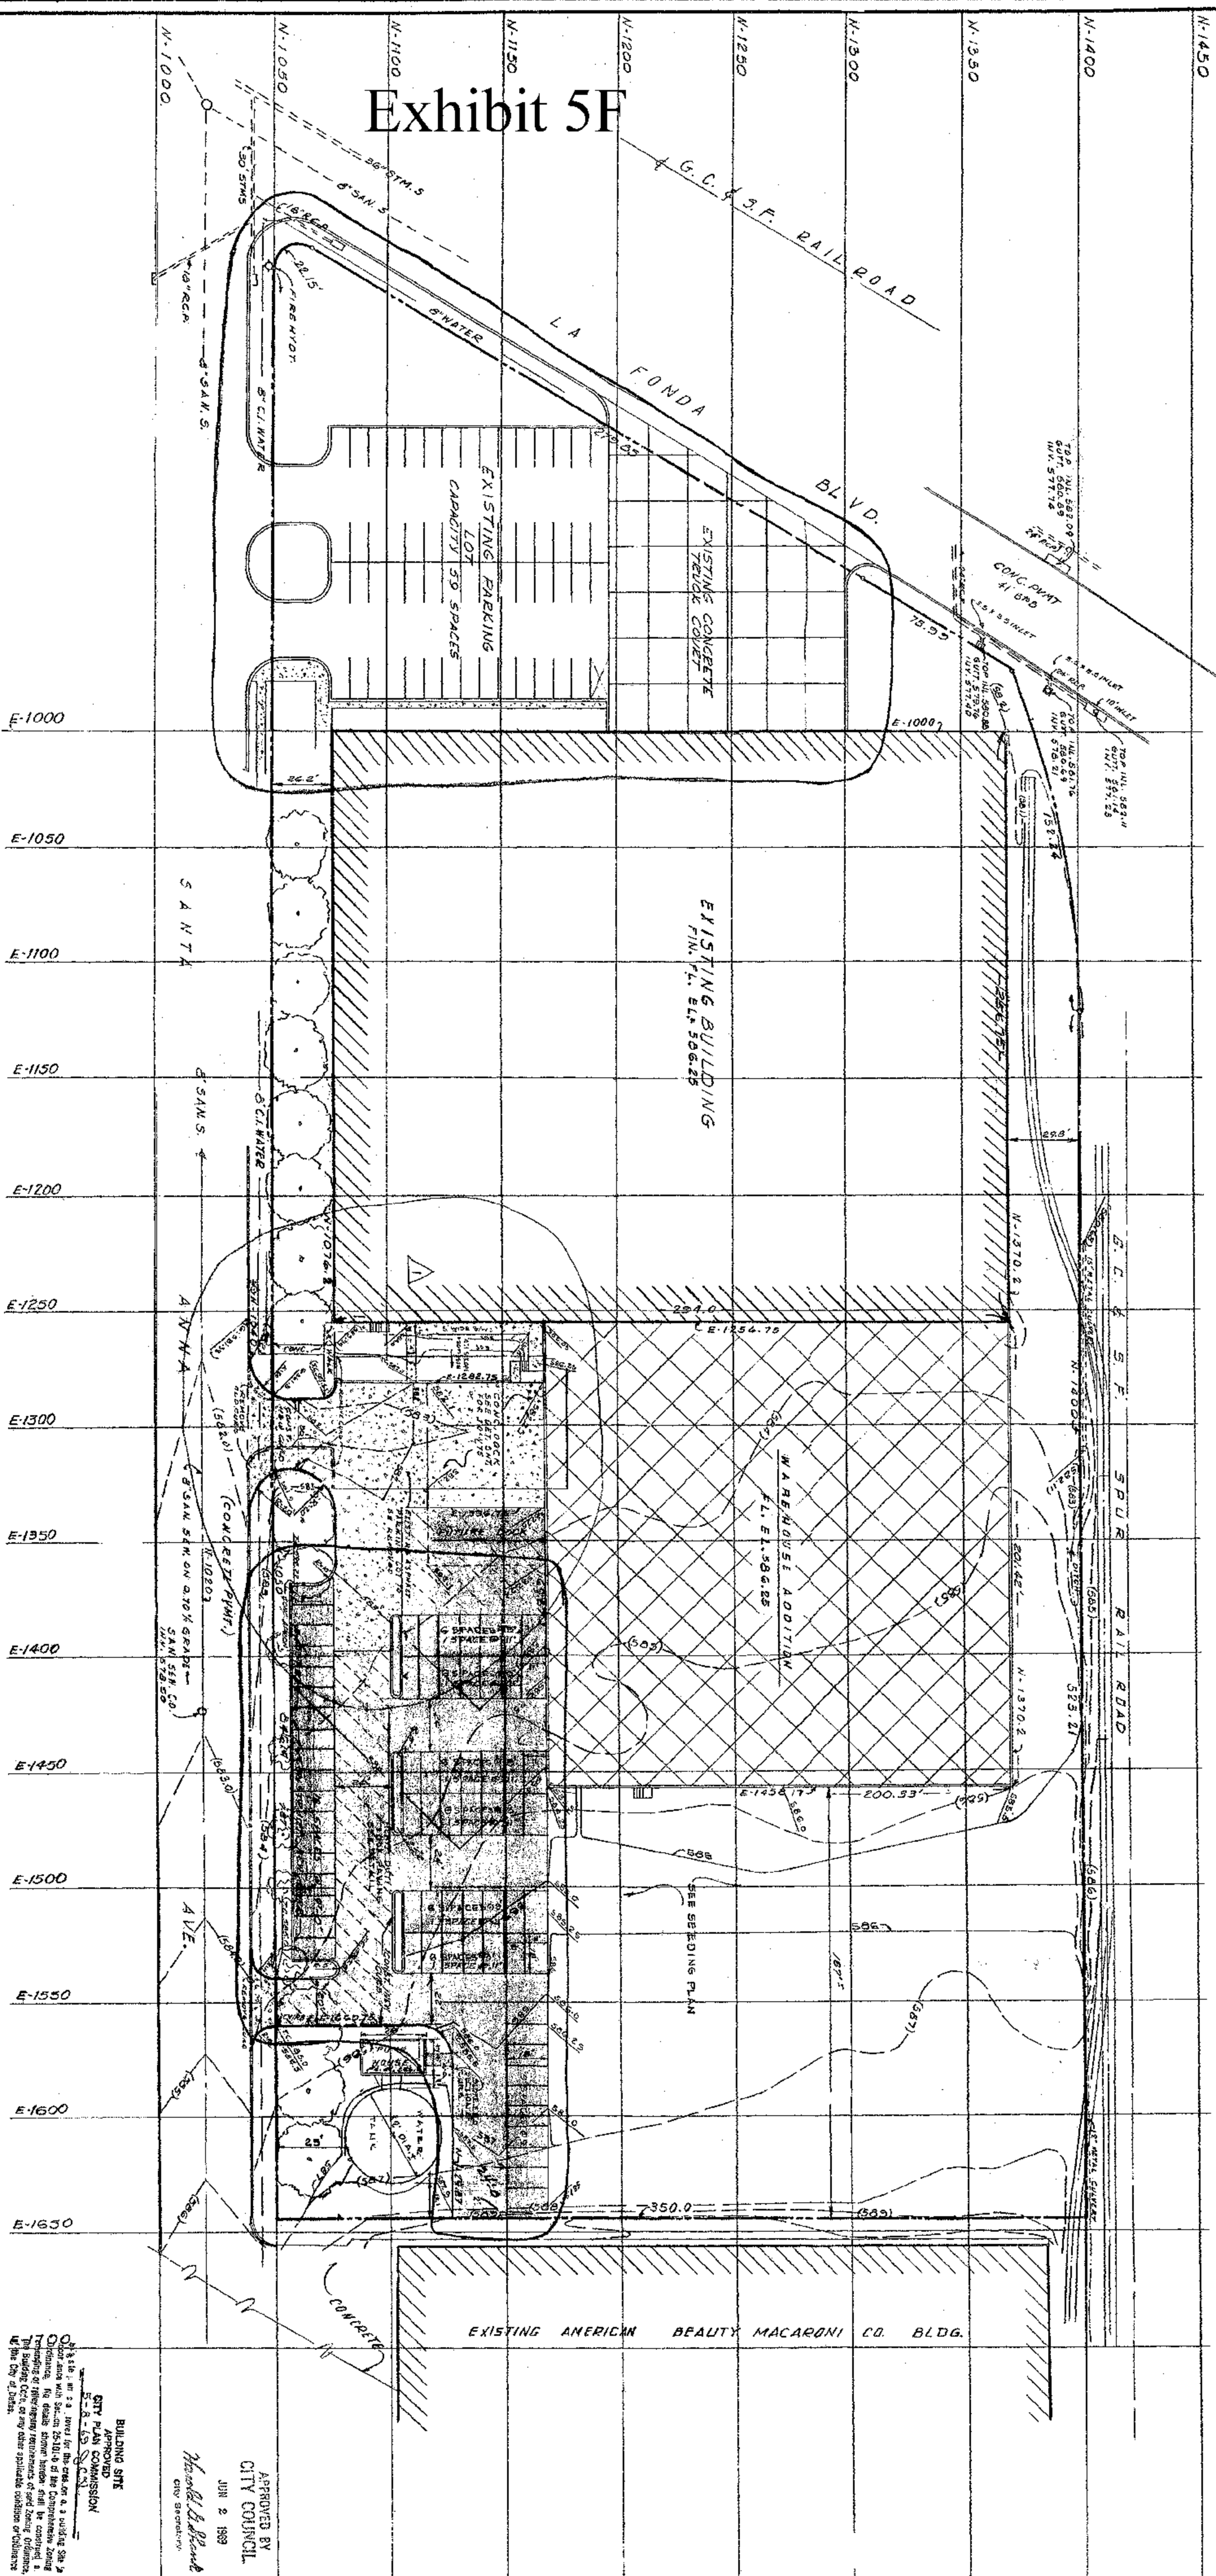

9	1	1-10-68	1000	1000
10	2	1-10-68	1000	1000
11	3	1-10-68	1000	1000
12	4	1-10-68	1000	1000



SCALE 1" = 30'  
 ON PLAN  
 DATE 12-12-68  
 DATE



MINNESOTA MINING & MANUFACTURING CO.  
 ENGINEERING DEPARTMENT  
 900 BUSH AVE. - BUILDING 42 - ST. PAUL, MINNESOTA 55101

GRADING AND SITE PLAN  
 WAREHOUSE ADDITION  
 DALLAS, TEXAS

APPROVED BY  
 JAMES H. SCHROEDER, JR.  
 Acting Director of Planning

**RECEIVED**  
 MAY 15 1969  
 CITY PLAN OFFICE

APPROVED BY  
 CITY COUNCIL  
 JUN 2 1969

GLYNE W. SHERMAN  
 2941  
 TEXAS

INT'L. FILE NO.  
 FILE OR SHEET NO.  
 5 D A I - 5 5 5 - C - 2 0 0 .

BUILDING SITE  
 APPROVED  
 CITY PLAN COMMISSION  
 S. R. L. S. C. N.

NOTES:  
 1. This plan is a part of the site plan for a building site.  
 2. The building site is shown in the plan.  
 3. The building site is shown in the plan.  
 4. The building site is shown in the plan.  
 5. The building site is shown in the plan.