



EXHIBIT 580B


2 OF 2

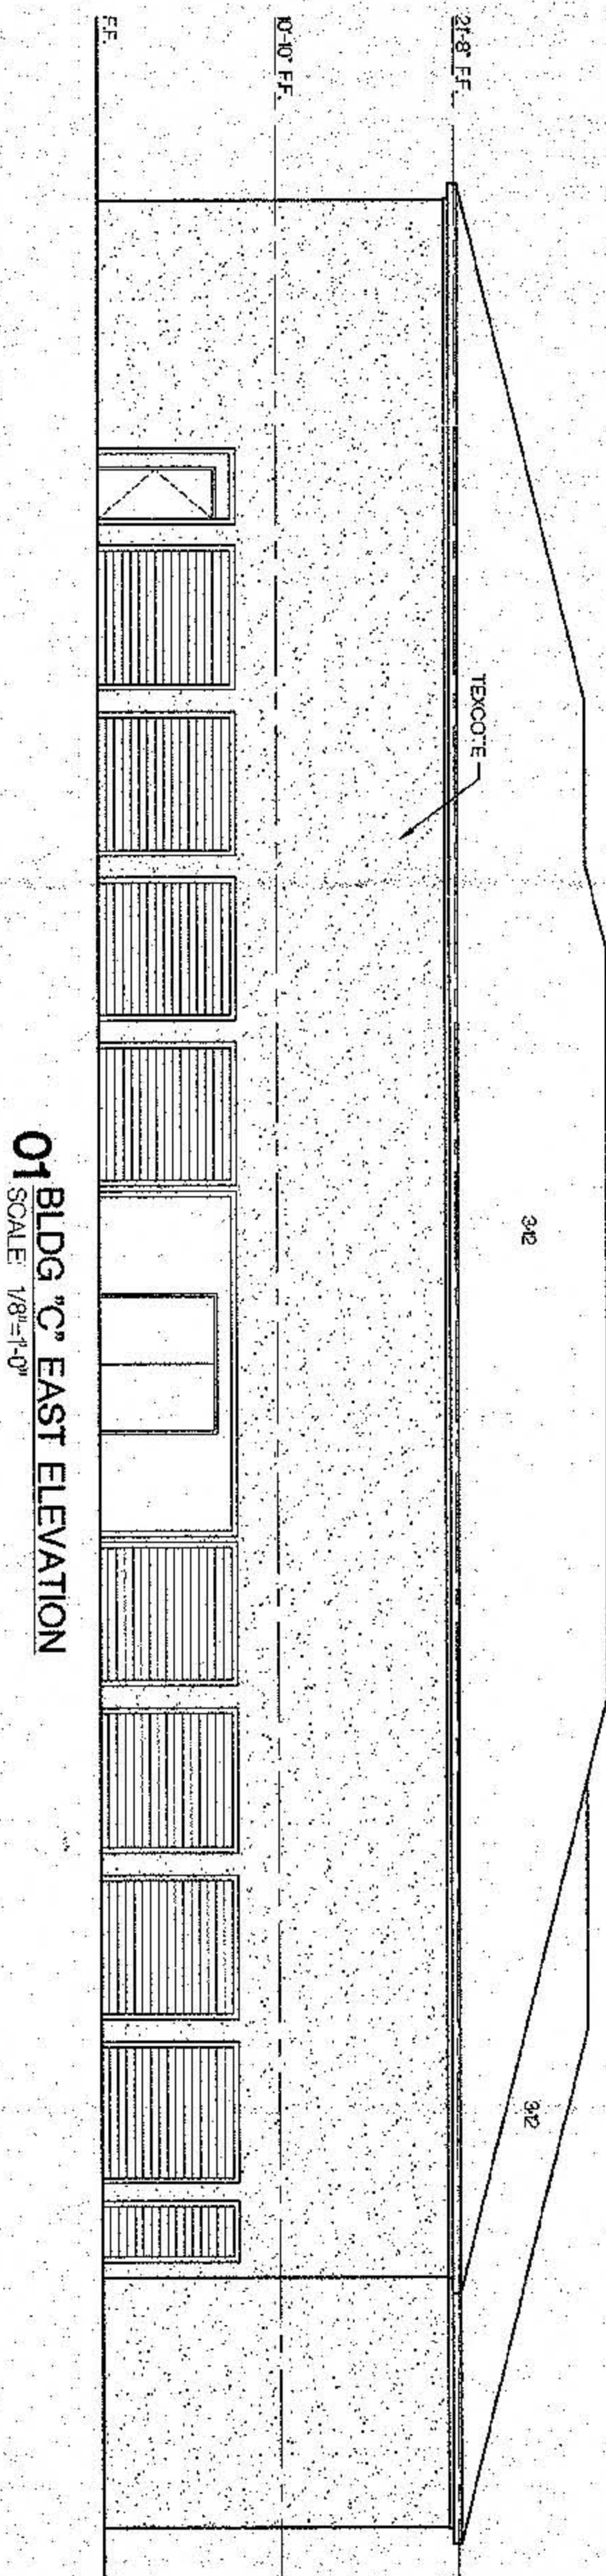


01 BLDG "C" EAST ELEVATION
SCALE: 1/8"=1'-0"

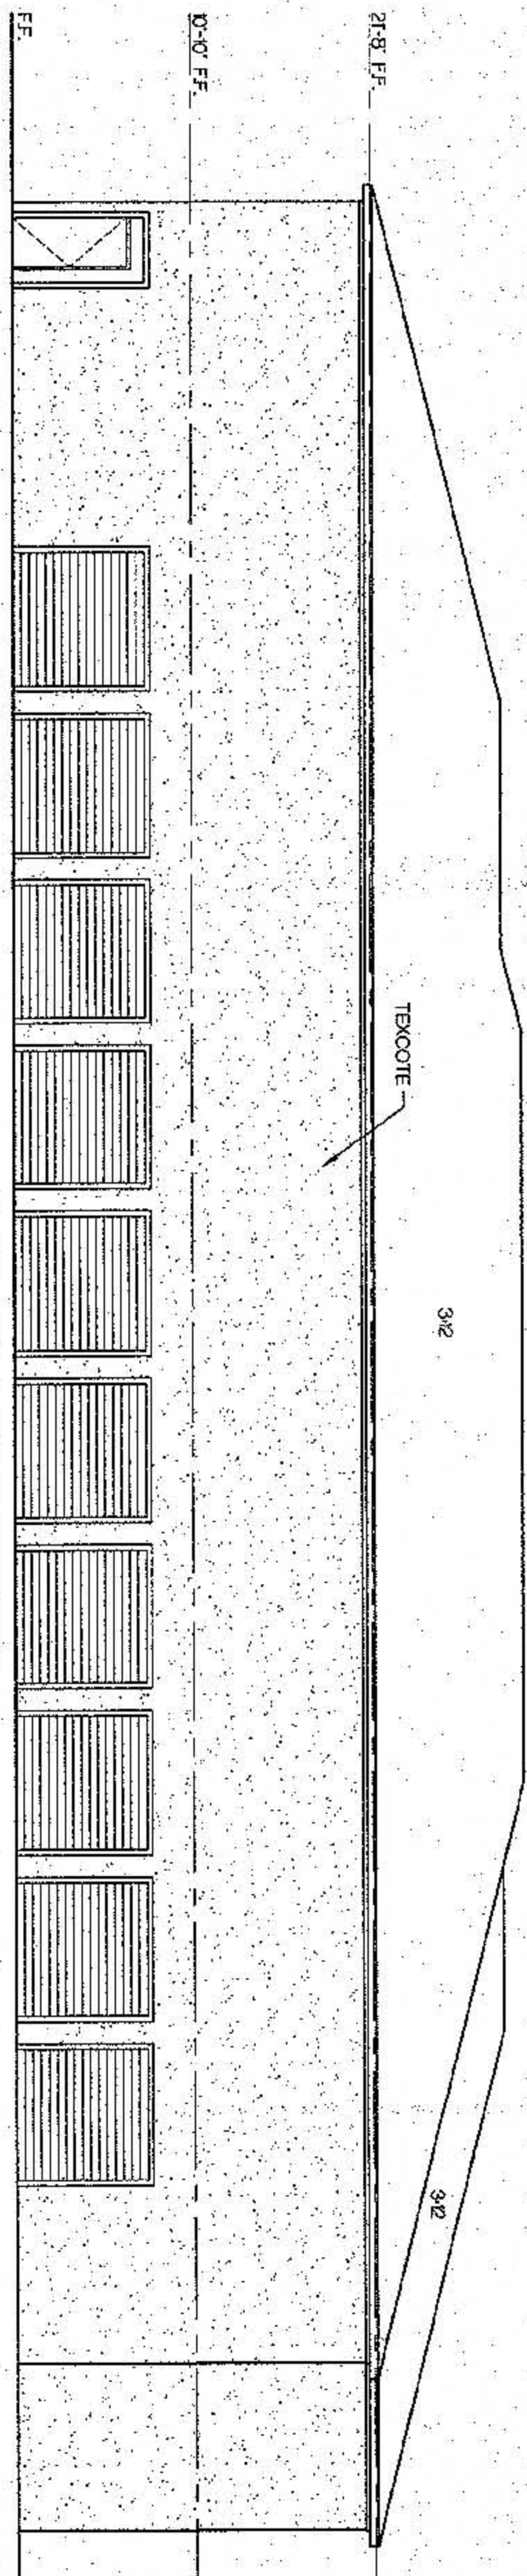

02 BLDG "C" WEST ELEVATION
SCALE: 1/8"=1'-0"

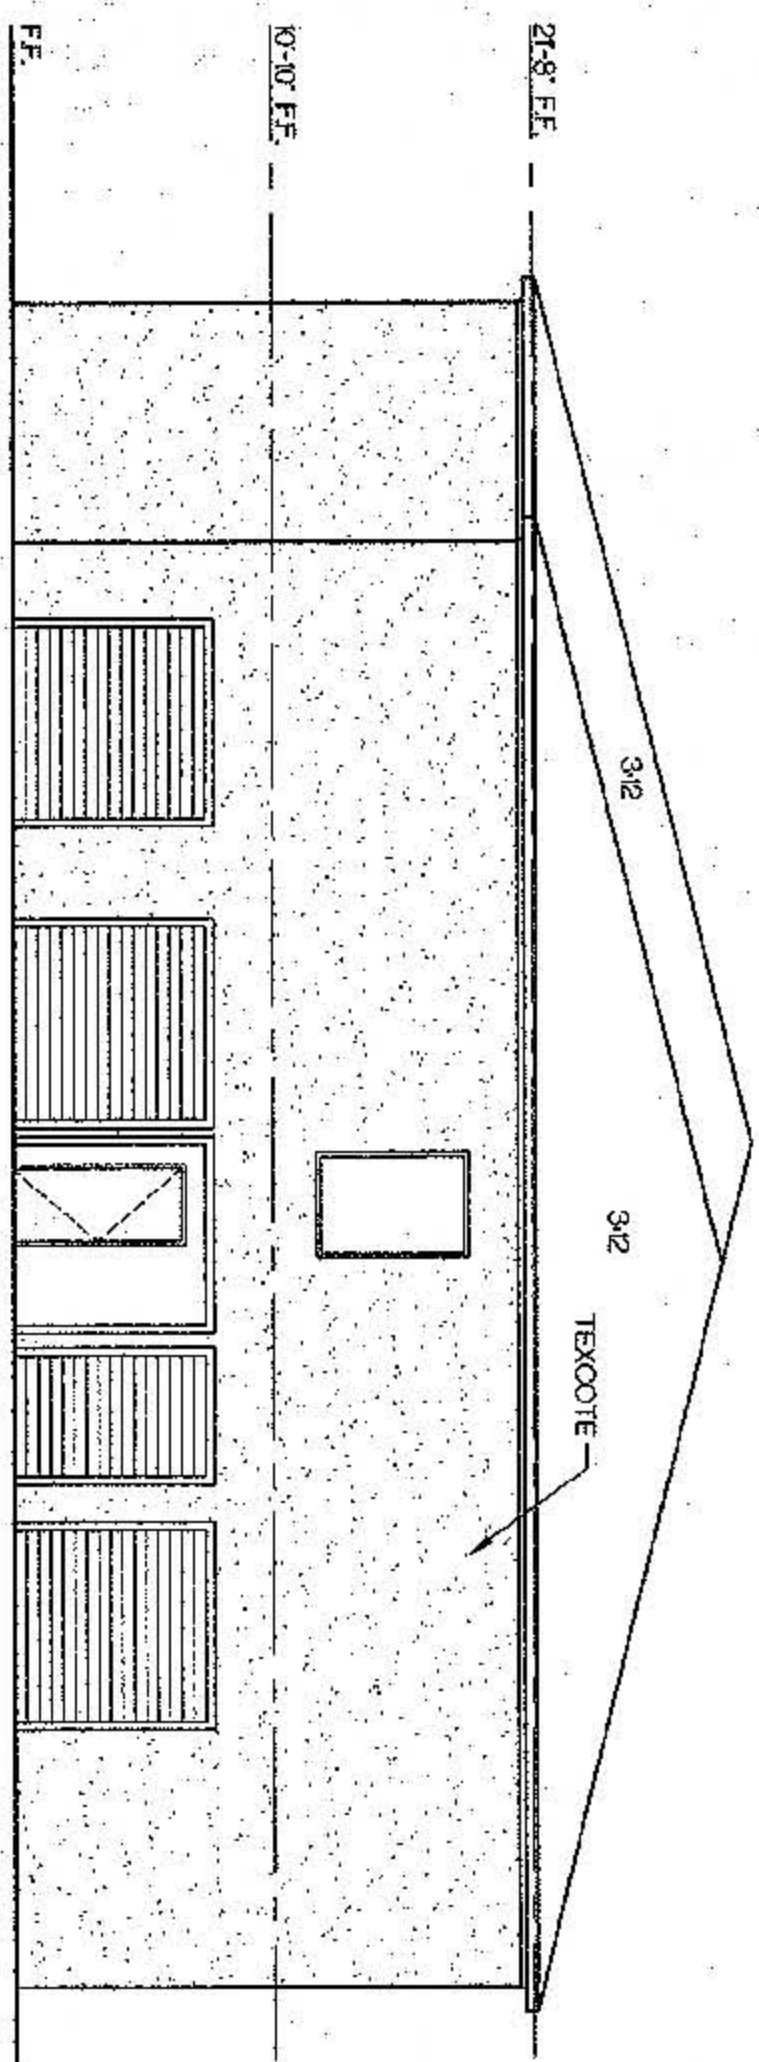

03 BLDG "C" NORTH ELEVATION
SCALE: 1/8"=1'-0"

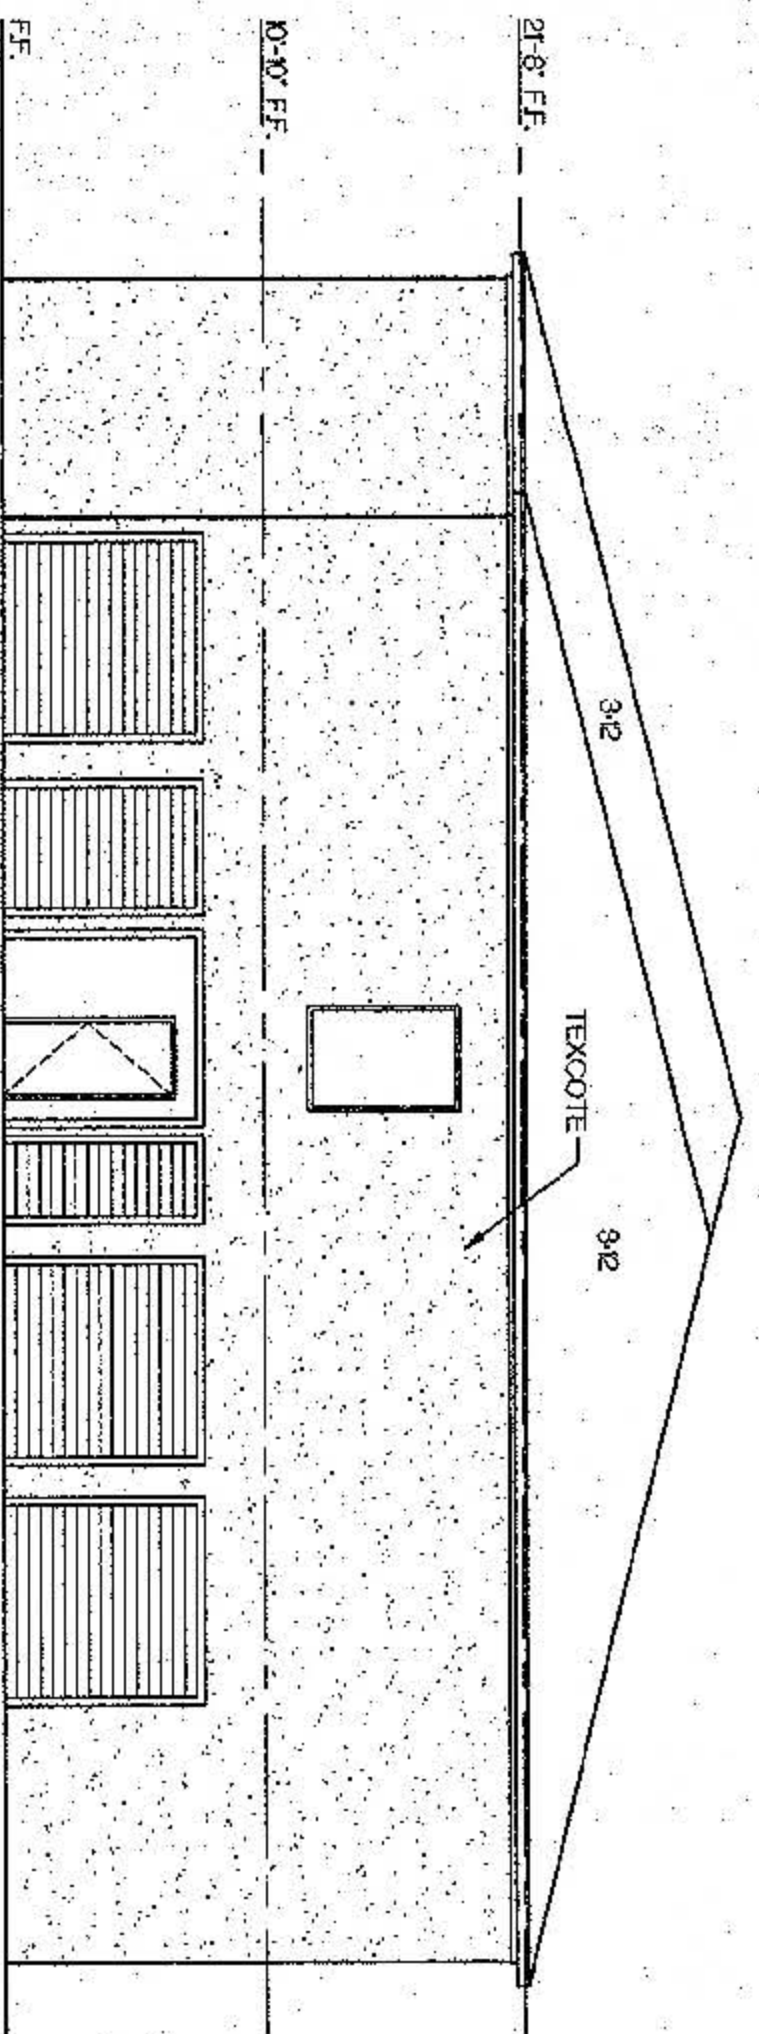

04 BLDG "C" SOUTH ELEVATION
SCALE: 1/8"=1'-0"

PROJECT: CORNERSTONE SELF-STORAGE ROYAL LANE-MANDERVILLE LANE HWY 75 DALLAS, TEXAS		DATE: APRIL 8, 2002 REVISIONS:
OWNER: BLDG "C" ELEVATIONS		SHEET: 10 OF 11 A10
ARCHITECT: JOSEPH GORDON INC., AIA 6558 ROYAL LANE DALLAS, TEXAS 75200 TEL: (214) 389-8624, FAX: (214) 389-1682	DRAWN BY: AP CHECKED BY: JG	PLANNED DEVELOPMENT DISTRICT NO.: 580

EXHIBIT 580B-202 OK

Approval
 City Plan Commission
 Date: 4/10/02

2001-210/1153C-NE(015)