



26042

05 19 68

EXHIBIT 411A

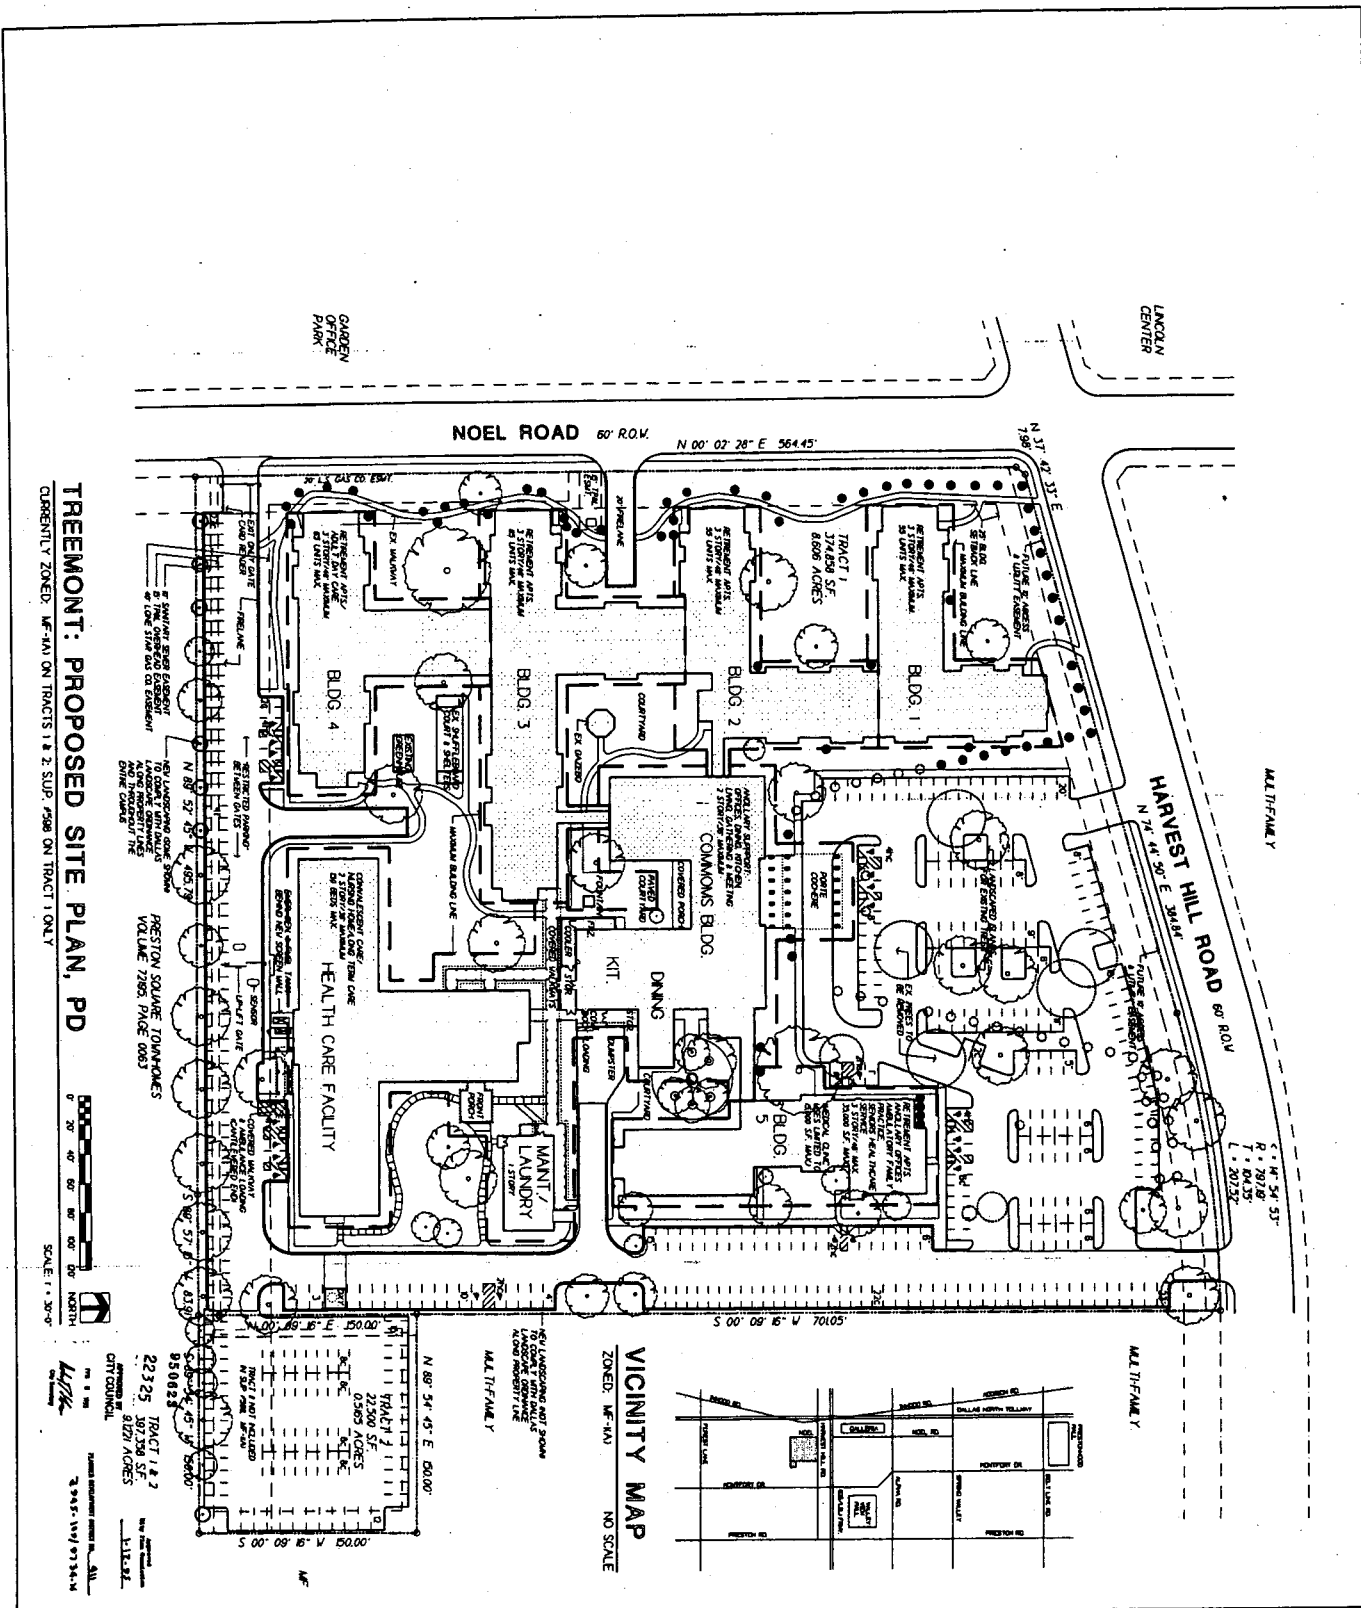

TREUMONT: PROPOSED SITE PLAN, PD
CURRENTLY ZONED: MF-1A1 ON TRACTS 1 & 2; SUP. 1998 ON TRACT 1 ONLY

 


22325 TRACT 1, 2
374,856 S.F.
8,698 ACRES

8500825

22325 TRACT 1, 2
374,856 S.F.
8,698 ACRES

11-13-82

VICINITY MAP
ZONED: MF-1A1
NO SCALE

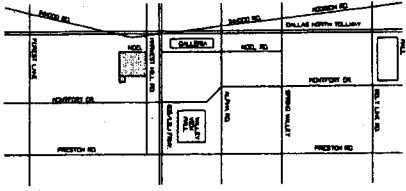

AS
SHEET NO. 01 OF 03

SITE PLAN FOR
TREUMONT RETIREMENT COMMUNITY
3555 HARVEST HILL ROAD
DALLAS, TEXAS 75230

TAI TREAT ARCHITECTS, INC.
4400 COBBLERS LANE
DALLAS, TEXAS 75237
214/831-8845 FAX: 214/248-8812

DATE: 10/25/84
BY: [Signature]
CHECKED: [Signature]
APPROVED: [Signature]
22325 AND GATES
22325 RESTOR. PROJ. BLDG.



000081