



# Exhibit 5M

SHILOH ROAD

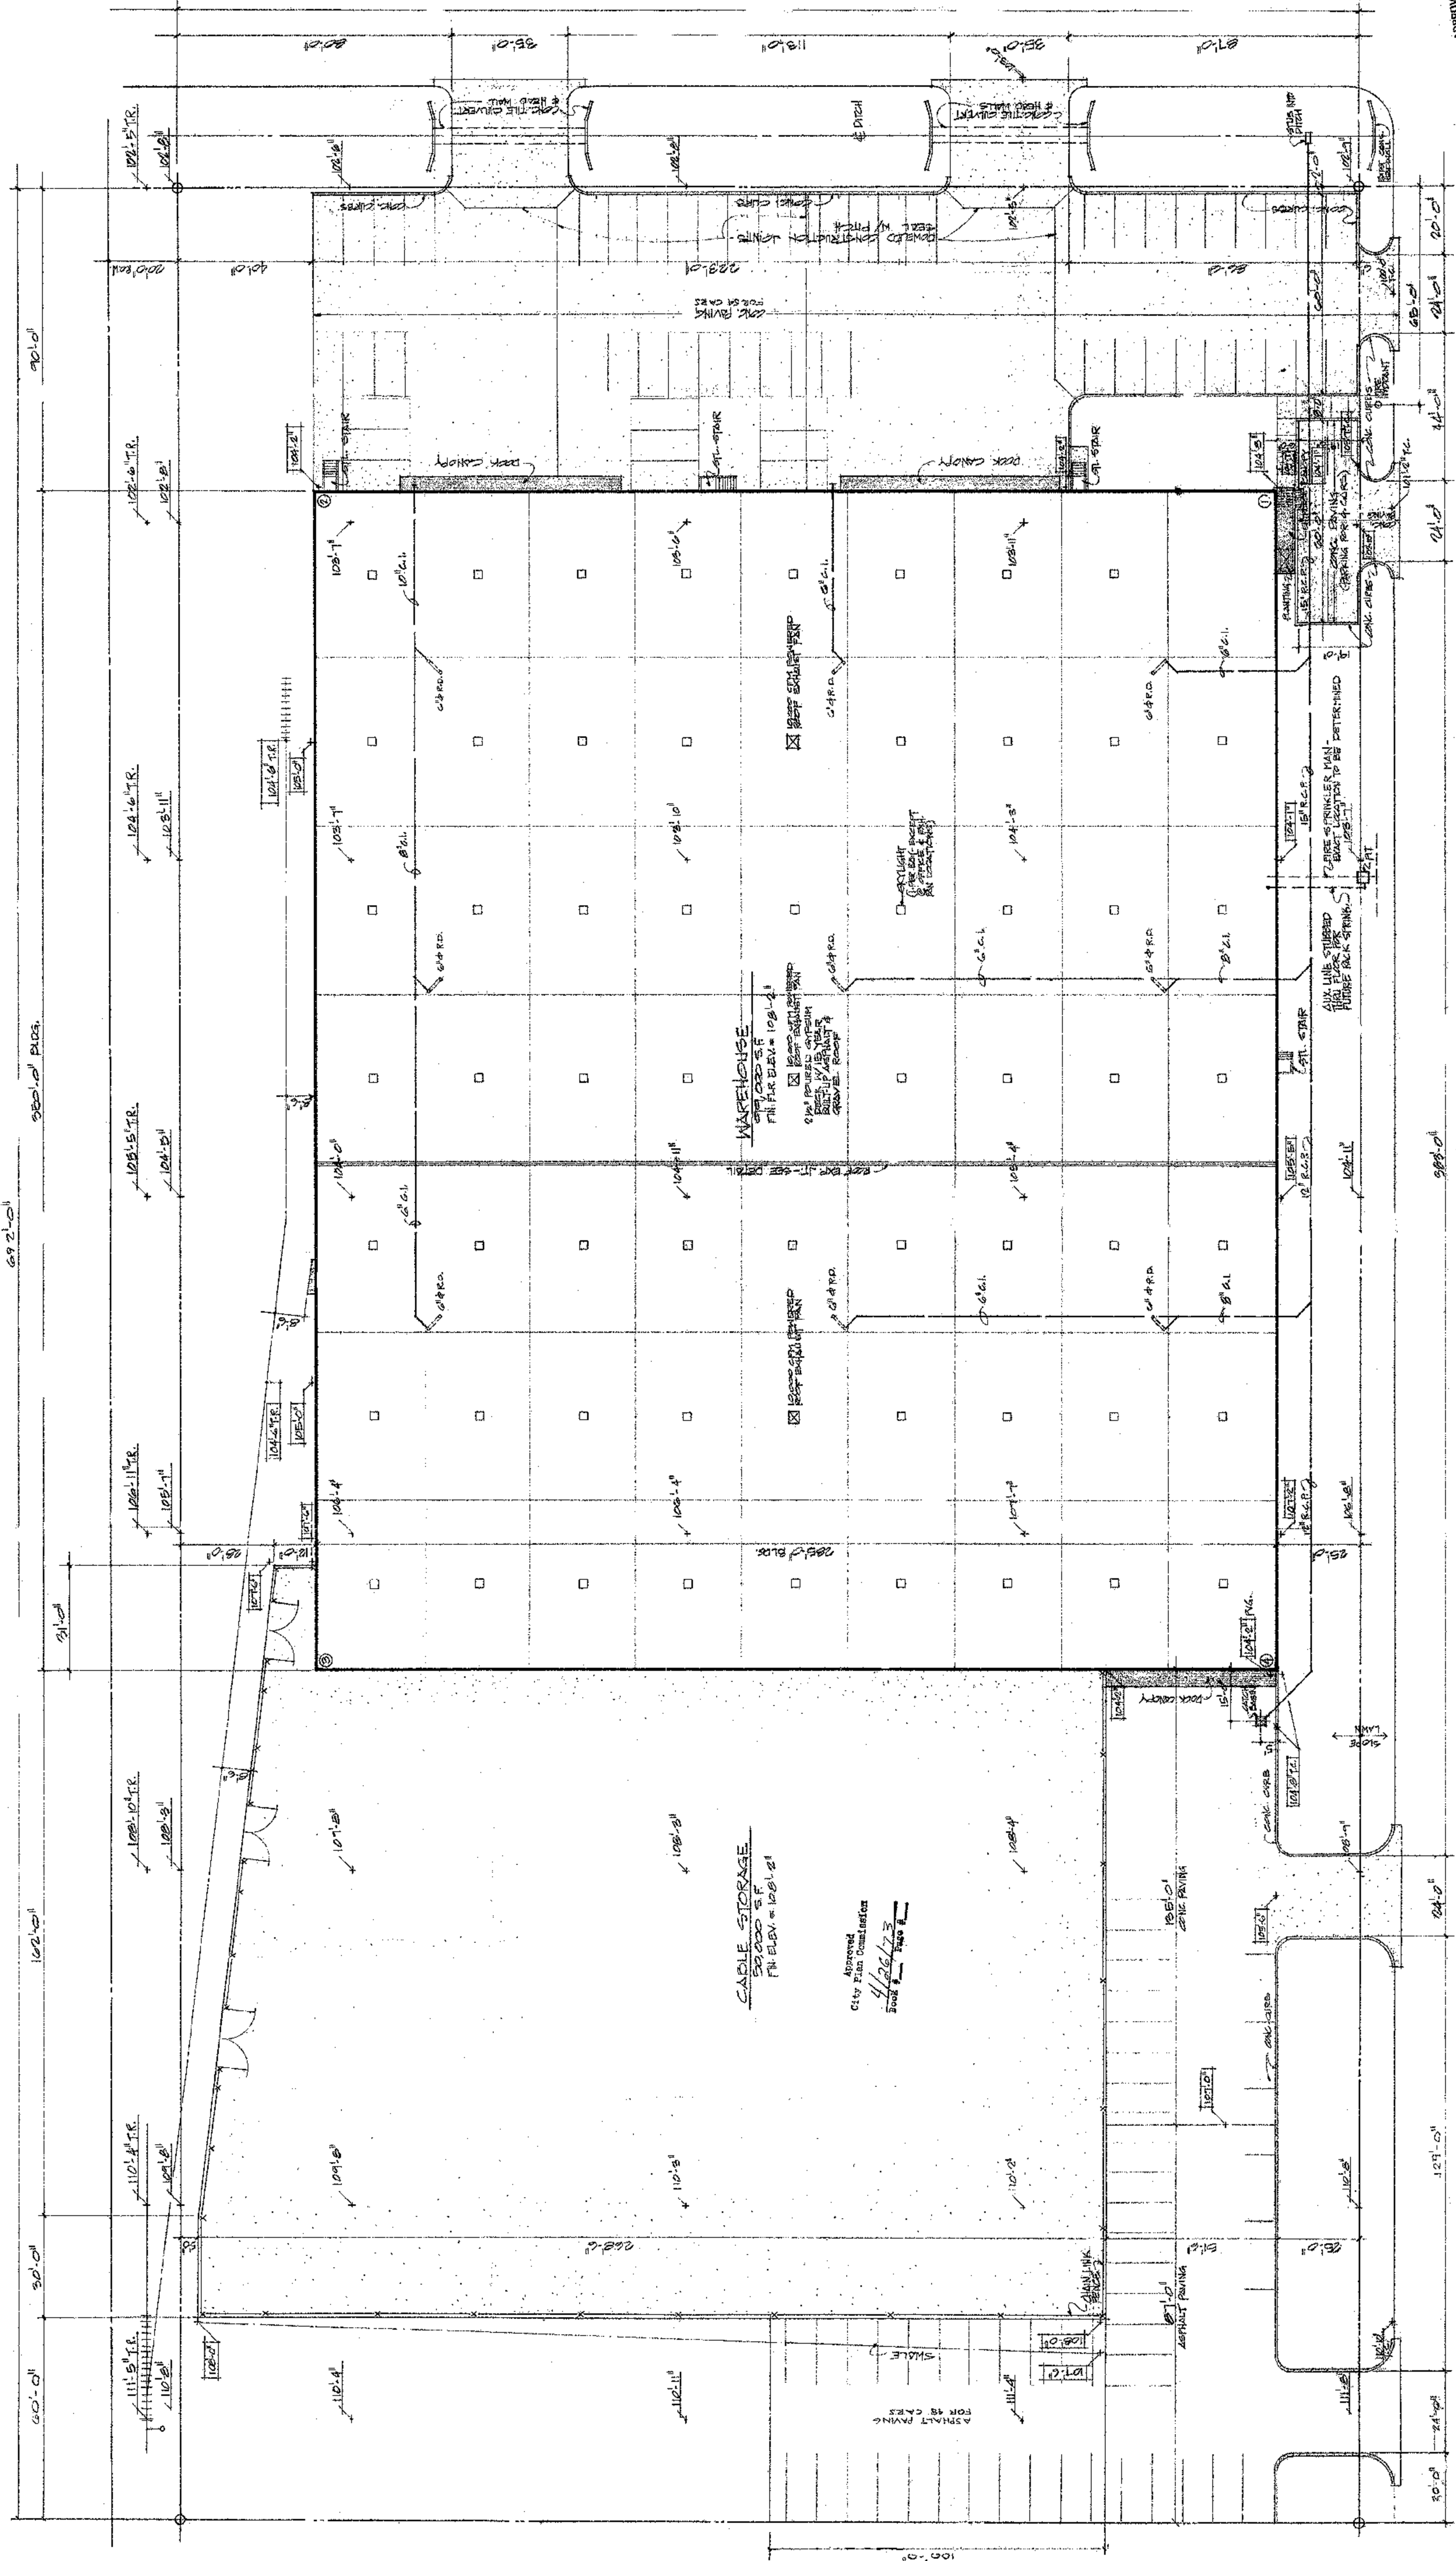

SANTA ANNA

APPROVED BY  
CITY COUNCIL  
MAY 7, 1975

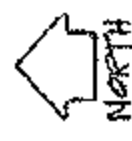

SITE PLAN  
SCALE: 1" = 20'-0"  
PARKING: 102

BORING ①	TOP SOIL	CLAY
BORING ②	TOP SOIL	CLAY
BORING ③	TOP SOIL	CLAY
BORING ④	TOP SOIL	CLAY
BORING ⑤	TOP SOIL	CLAY
BORING ⑥	TOP SOIL	CLAY
BORING ⑦	TOP SOIL	CLAY
BORING ⑧	TOP SOIL	CLAY
BORING ⑨	TOP SOIL	CLAY
BORING ⑩	TOP SOIL	CLAY
BORING ⑪	TOP SOIL	CLAY
BORING ⑫	TOP SOIL	CLAY
BORING ⑬	TOP SOIL	CLAY
BORING ⑭	TOP SOIL	CLAY
BORING ⑮	TOP SOIL	CLAY
BORING ⑯	TOP SOIL	CLAY
BORING ⑰	TOP SOIL	CLAY
BORING ⑱	TOP SOIL	CLAY
BORING ⑳	TOP SOIL	CLAY
BORING ㉑	TOP SOIL	CLAY
BORING ㉒	TOP SOIL	CLAY
BORING ㉓	TOP SOIL	CLAY
BORING ㉔	TOP SOIL	CLAY
BORING ㉕	TOP SOIL	CLAY
BORING ㉖	TOP SOIL	CLAY
BORING ㉗	TOP SOIL	CLAY
BORING ㉘	TOP SOIL	CLAY
BORING ㉙	TOP SOIL	CLAY
BORING ㉚	TOP SOIL	CLAY
BORING ㉛	TOP SOIL	CLAY
BORING ㉜	TOP SOIL	CLAY
BORING ㉝	TOP SOIL	CLAY
BORING ㉞	TOP SOIL	CLAY
BORING ㉟	TOP SOIL	CLAY
BORING ㊱	TOP SOIL	CLAY
BORING ㊲	TOP SOIL	CLAY
BORING ㊳	TOP SOIL	CLAY
BORING ㊴	TOP SOIL	CLAY
BORING ㊵	TOP SOIL	CLAY
BORING ㊶	TOP SOIL	CLAY
BORING ㊷	TOP SOIL	CLAY
BORING ㊸	TOP SOIL	CLAY
BORING ㊹	TOP SOIL	CLAY
BORING ㊺	TOP SOIL	CLAY
BORING ㊻	TOP SOIL	CLAY
BORING ㊼	TOP SOIL	CLAY
BORING ㊽	TOP SOIL	CLAY
BORING ㊾	TOP SOIL	CLAY
BORING ㊿	TOP SOIL	CLAY

LEGEND  
 ① TEST BORING & NUMBER  
 ② EXIST. GRADE  
 ③ NEW GRADE  
 ④ NEW GRADE  
 ⑤ TOP OF CURB  
 ⑥ TR. OF RAIL

RECEIVED  
MAR 27 1975

PROJECT	A BUILDING FOR	WESTERN ELECTRIC CO INC.
DATE	12-22-75	SANTA ANNA @ SHILOH RD.
SCALE	1/8" = 1'-0"	DALLAS, TEXAS
REVISI	21 MARCH 75	
DATE		
DRAWN		
TRACED		
CHECKED		
APPROVED		
SHEET NO.	13001	