
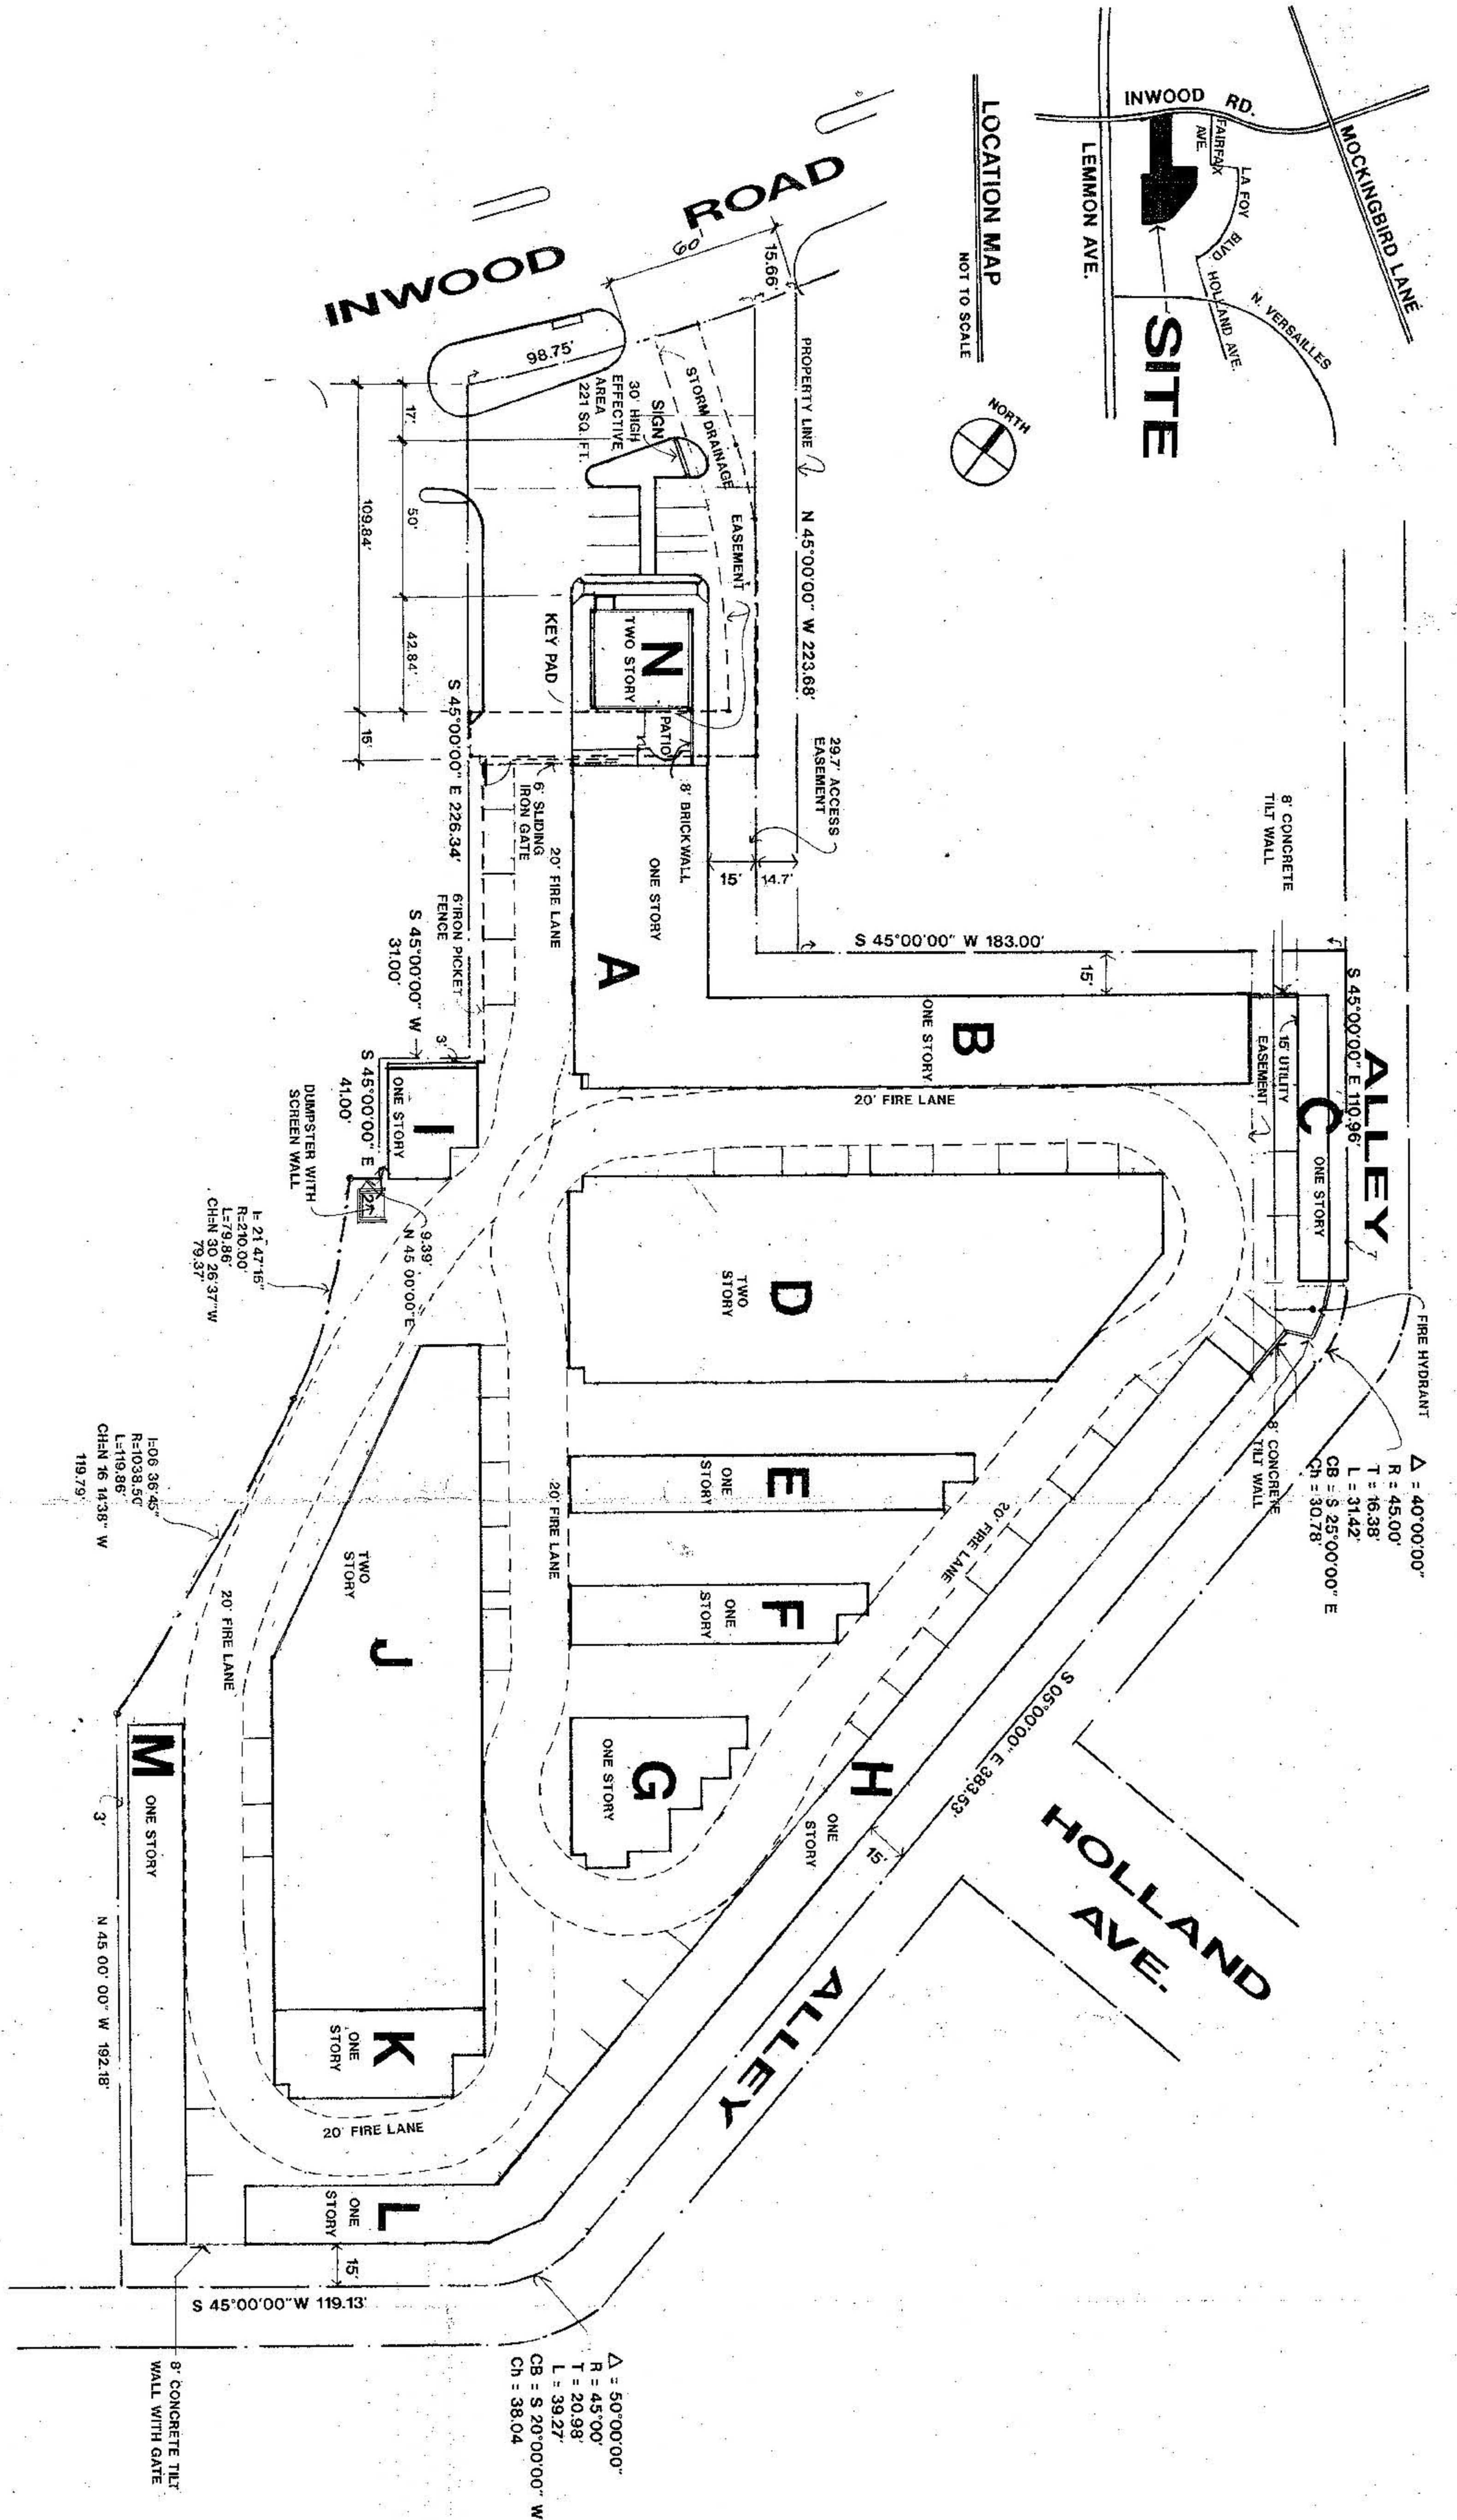



EXHIBITS-12A

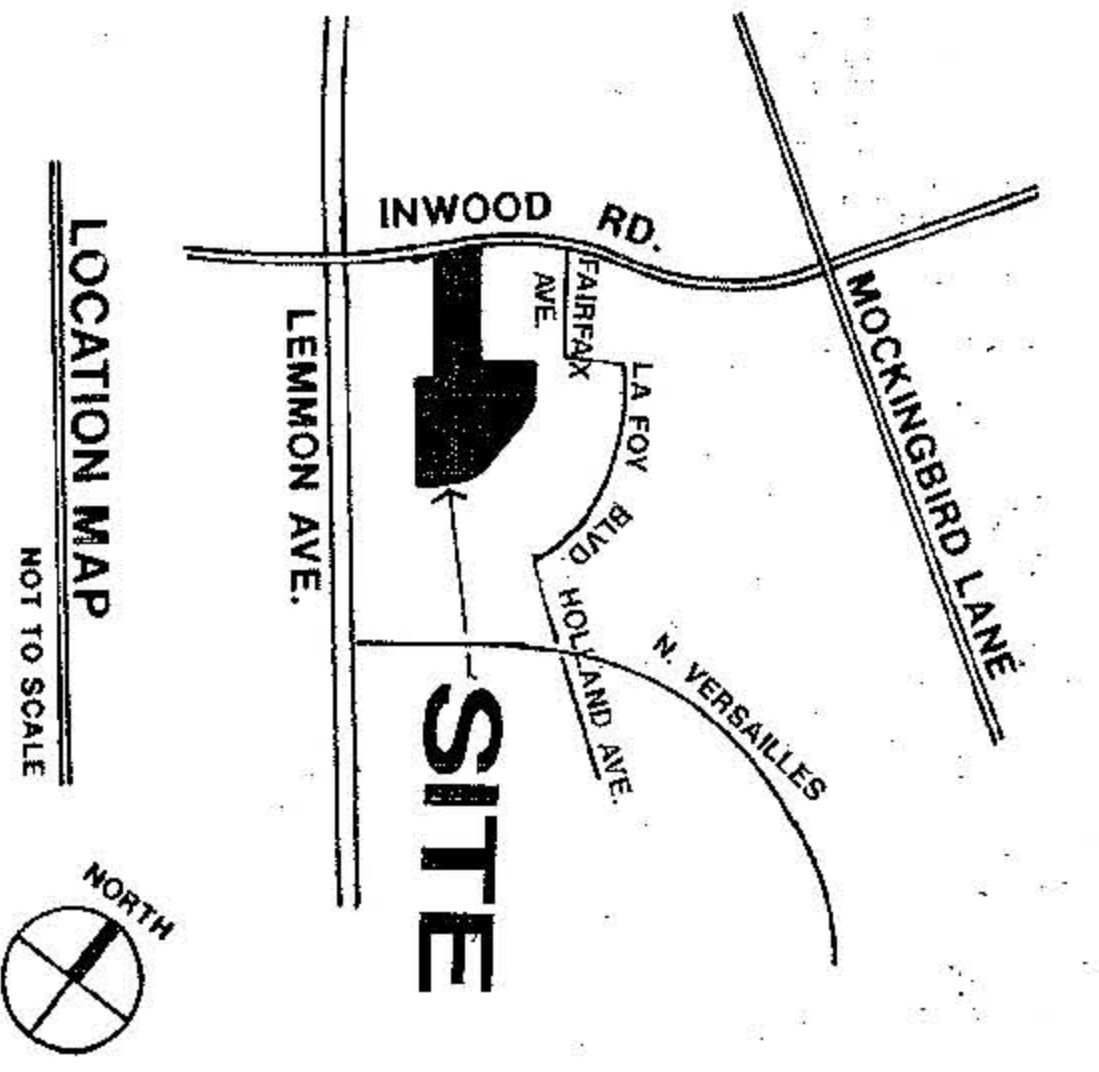

LEMMON AVENUE

SITE PLAN

SCALE 1" = 30'-0"

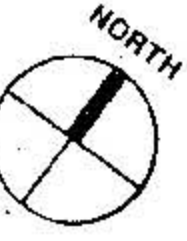

960251
22645
APPROVED BY
CITY COUNCIL

JAN 10 1996
Approved
City Secretary

11-20-95

PLANNED DEVELOPMENT DISTRICT NO. 12
2956-197/4420-N
1/12/95

JOB #	
SHEET	01
SHEET TITLE	
REVISIONS	
DRAWN BY	
DATE	10/6/95

INWOOD/LEMMON SELF STORAGE
ARTISAN MANAGEMENT, INC.
2920 N. STEMMONS
DALLAS, TEXAS 75247
(214)681-3959

JOSEPH F. GORDON ARCHITECT INC. AIA
6958 ROYAL LANE
DALLAS, TEXAS 75230 (214) 369 8624