


EXHIBIT 129A

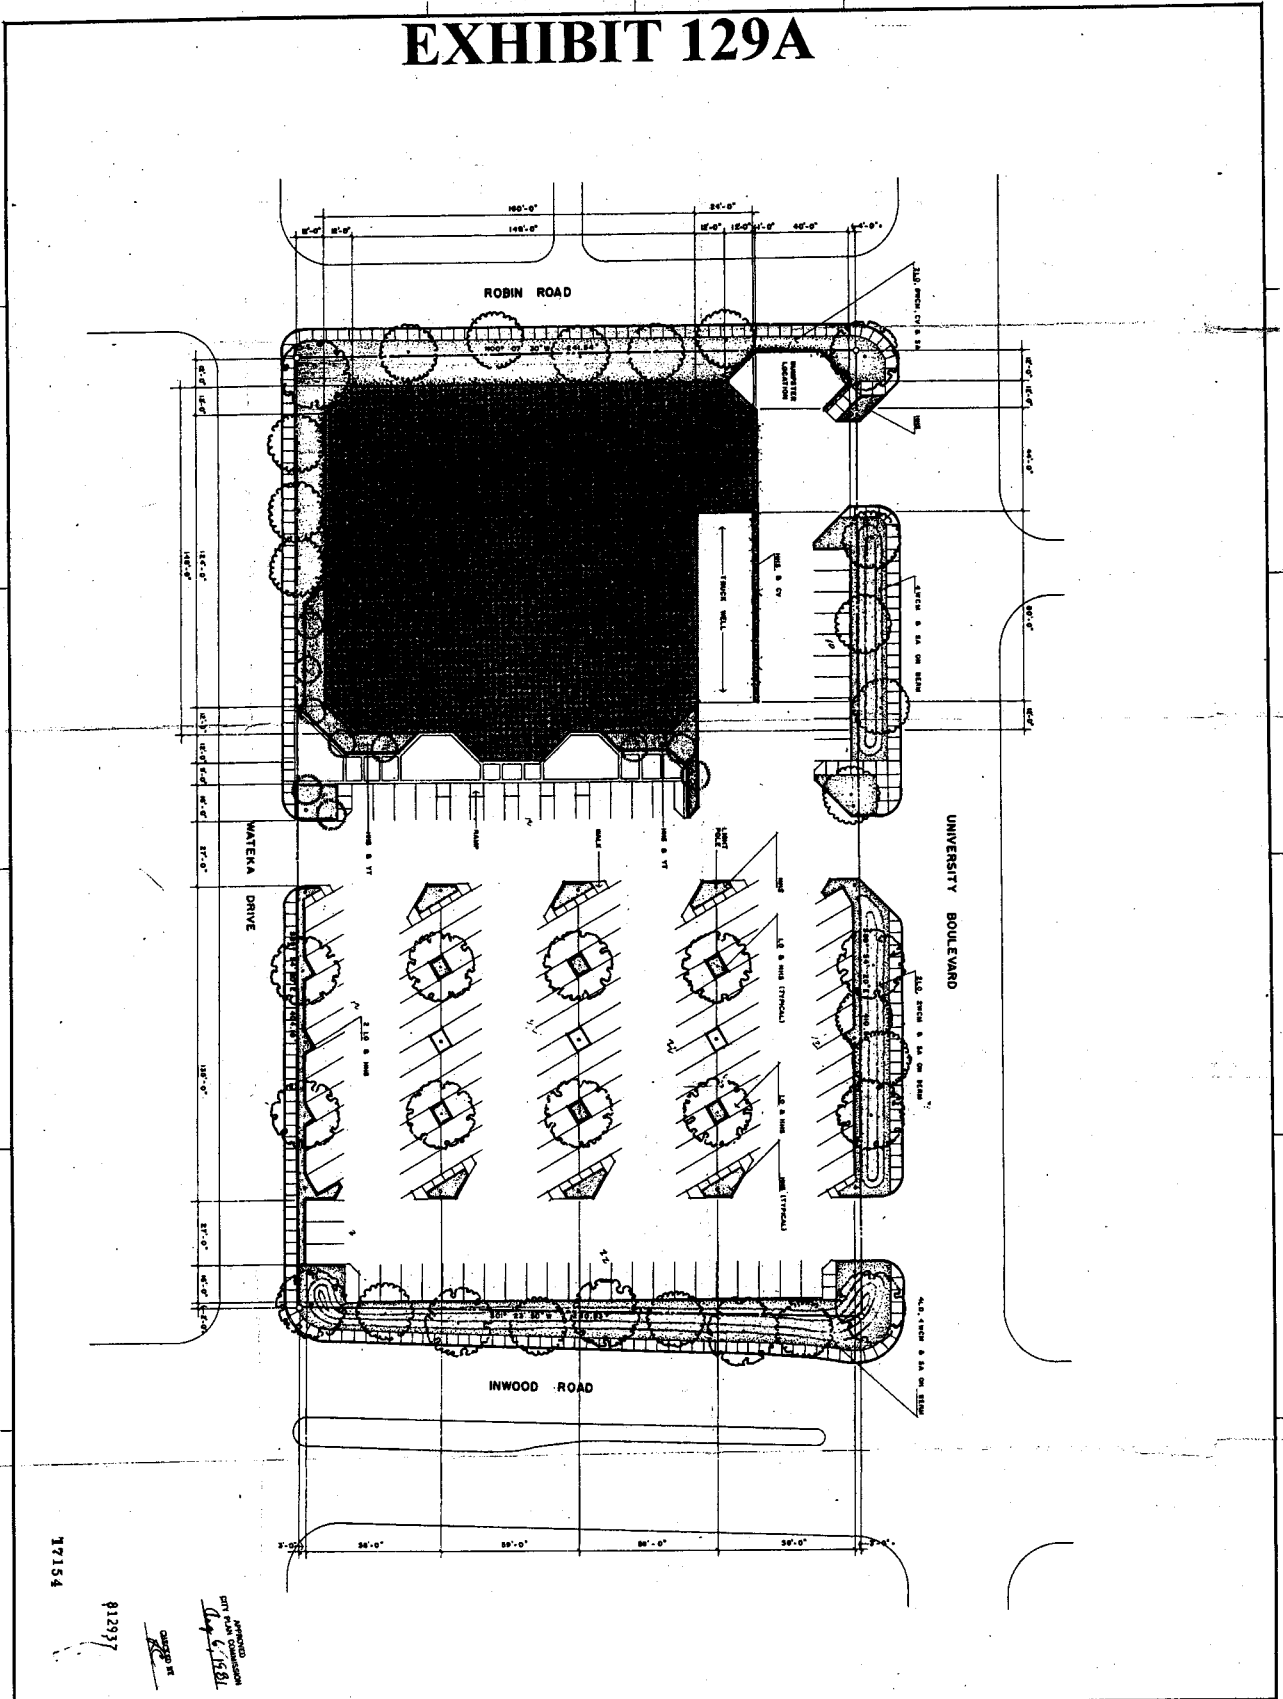

17154

812937  
 DATE: 12/15/81  
 DRAWN BY: [Signature]  
 CHECKED BY: [Signature]

<p>LANDSCAPE &amp; SITE PLAN SCALE: 1" = 20'-0"</p>			<p><b>NOTES</b></p> <p>LAND AREA: 2.225AC                  BLOCK AREA: 25,222SF                  COVERAGE: 28%                  PARKING REQ'D: 127                  PARKING PROVIDED: 127</p>
<p>PROPOSED                  TOM THUMB SUPERMARKET                  DALLAS TEXAS</p>			
<p>ISSUE DATE: 13 JULY 81</p>	<p>COMMISSION NO:</p>	<p><b>PLANT LEGEND</b></p> <p>LO: LIVE OAK TREE</p> <p>WCH: WHITE OREGON MYRTLE</p> <p>Y1: YAWPON TREE</p> <p>CV: CROSS VINE</p> <p>SA: ST. AUGUSTINE GRASS</p> <p>HNS: HALLS JAPANESE HORTENSIOLE</p>	<p><b>EPSS ARCHITECTS</b></p>
<p>REVISION DATE: 3 AUG 81</p>	<p>SHEET: D.02</p>		