


26749

071564


EXHIBIT 22A
PAGE 1 OF 4

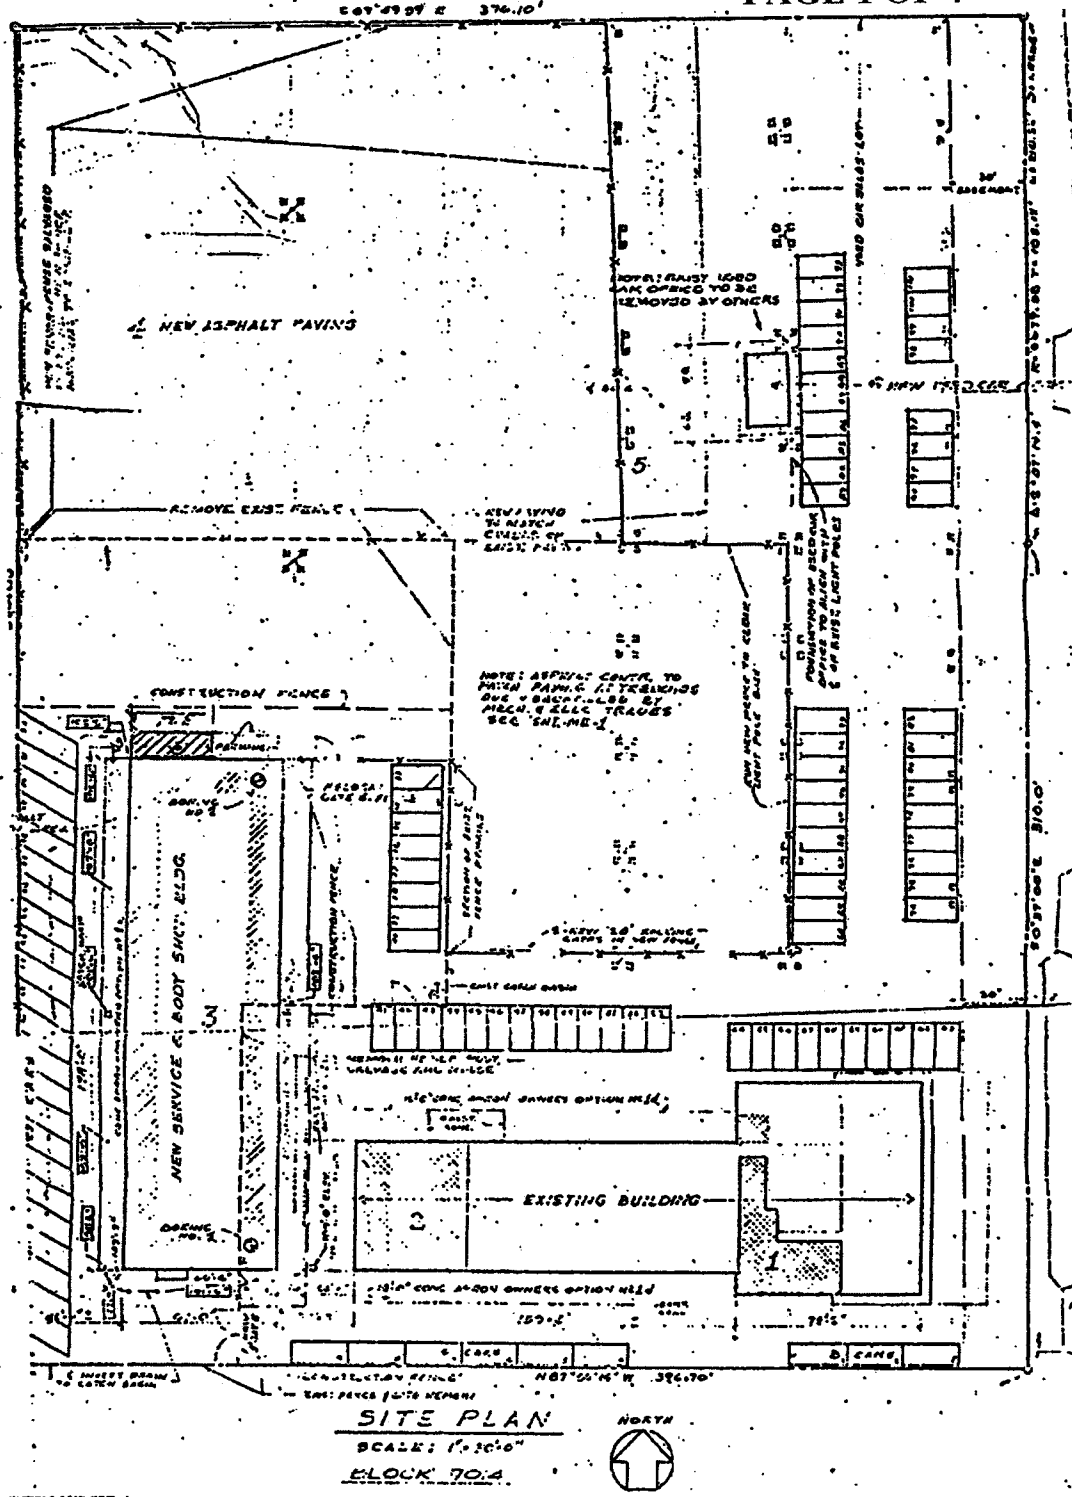

26749



EXHIBIT 22A
PAGE 2 OF 4

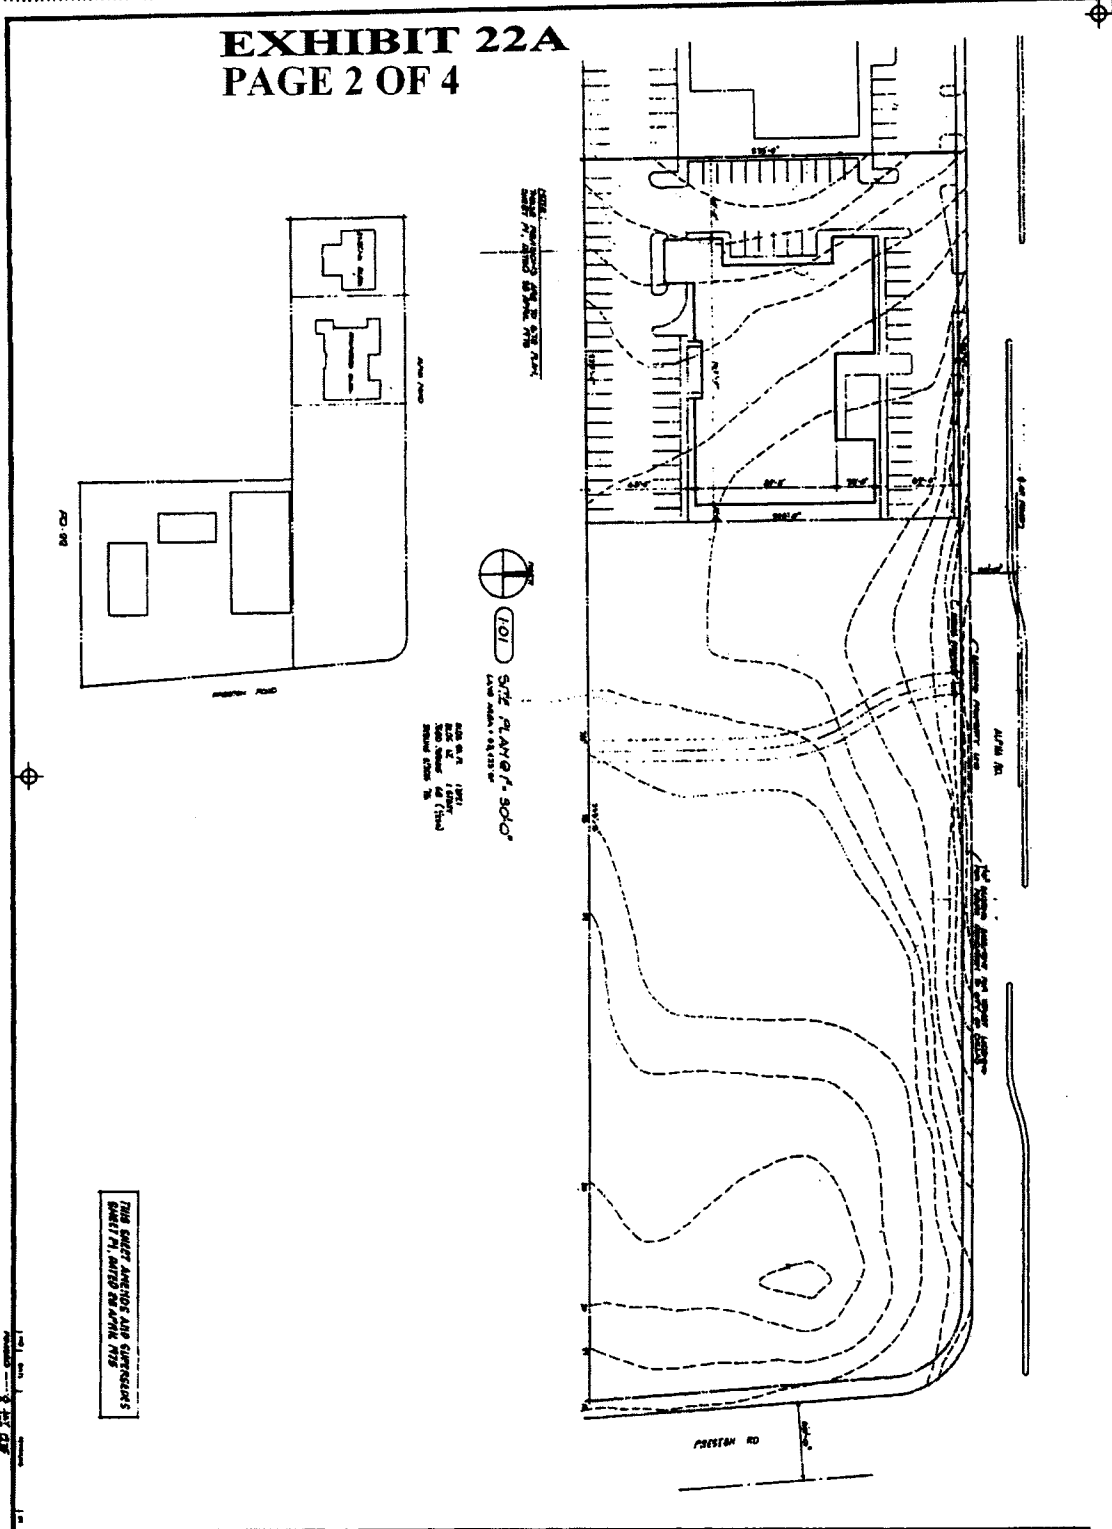


EXIST. PROPERTY OF THE CITY OF
COLUMBIA, MISSOURI



101

SITE PLAN OF 3000
SQ. FT. AREA

DATE: 10/1/81
BY: [Signature]
SCALE: AS SHOWN ON PLAN

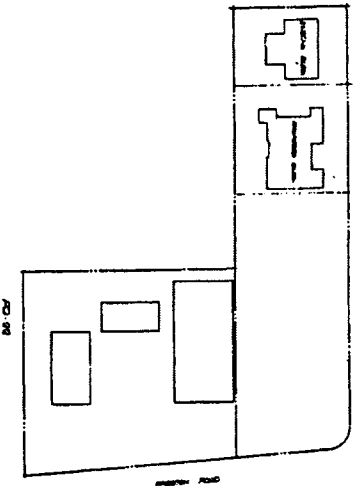

THIS SHEET AND ITS SUPPLEMENTS
SHALL BE READ IN CONJUNCTION WITH
SHEET 101, 102 AND 103

101, 102, 103
SEE SHEET 101

Plan

7050.00



GMAC-MIC OFFICE BUILDING
 For Crow-Coker Property Company
 Alpha Road at Preston Road
 Dallas, Texas

THE VINCENT ASSOCIATION + ARCHITECTS
 10000 Preston Road, Suite 1000
 Dallas, Texas 75242

101, 102, 103
SEE SHEET 101

26749

EXHIBIT 22A
PAGE 4 OF 4

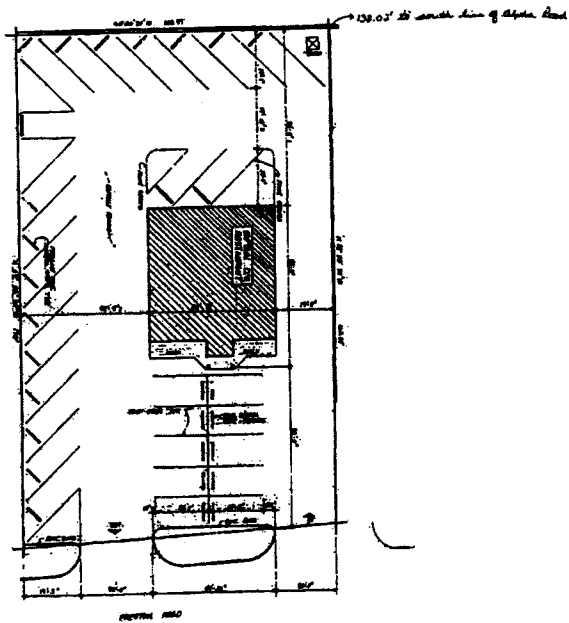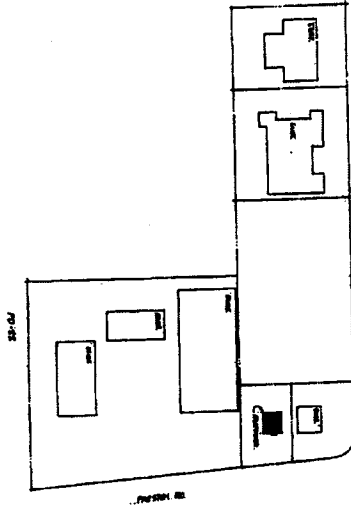

SITE PLAN - 1/4" = 1'-0"
 1. ALL DIMENSIONS ARE TO FACE UNLESS NOTED OTHERWISE.
 2. ALL DIMENSIONS ARE TO FACE UNLESS NOTED OTHERWISE.
 3. ALL DIMENSIONS ARE TO FACE UNLESS NOTED OTHERWISE.



CAPTAIN DS SEAFOOD RESTAURANT
 VINCENT'S, INC. ENTERPRISES, INC.
 PROJECT BUILT AT ALPHA ROAD
 DALLAS TEXAS

THE VINCENT ASSOCIATION
 ARCHITECTS
 12000 WEST 10TH STREET, SUITE 1000
 DALLAS, TEXAS 75244
 (214) 343-1111