


27763

093004

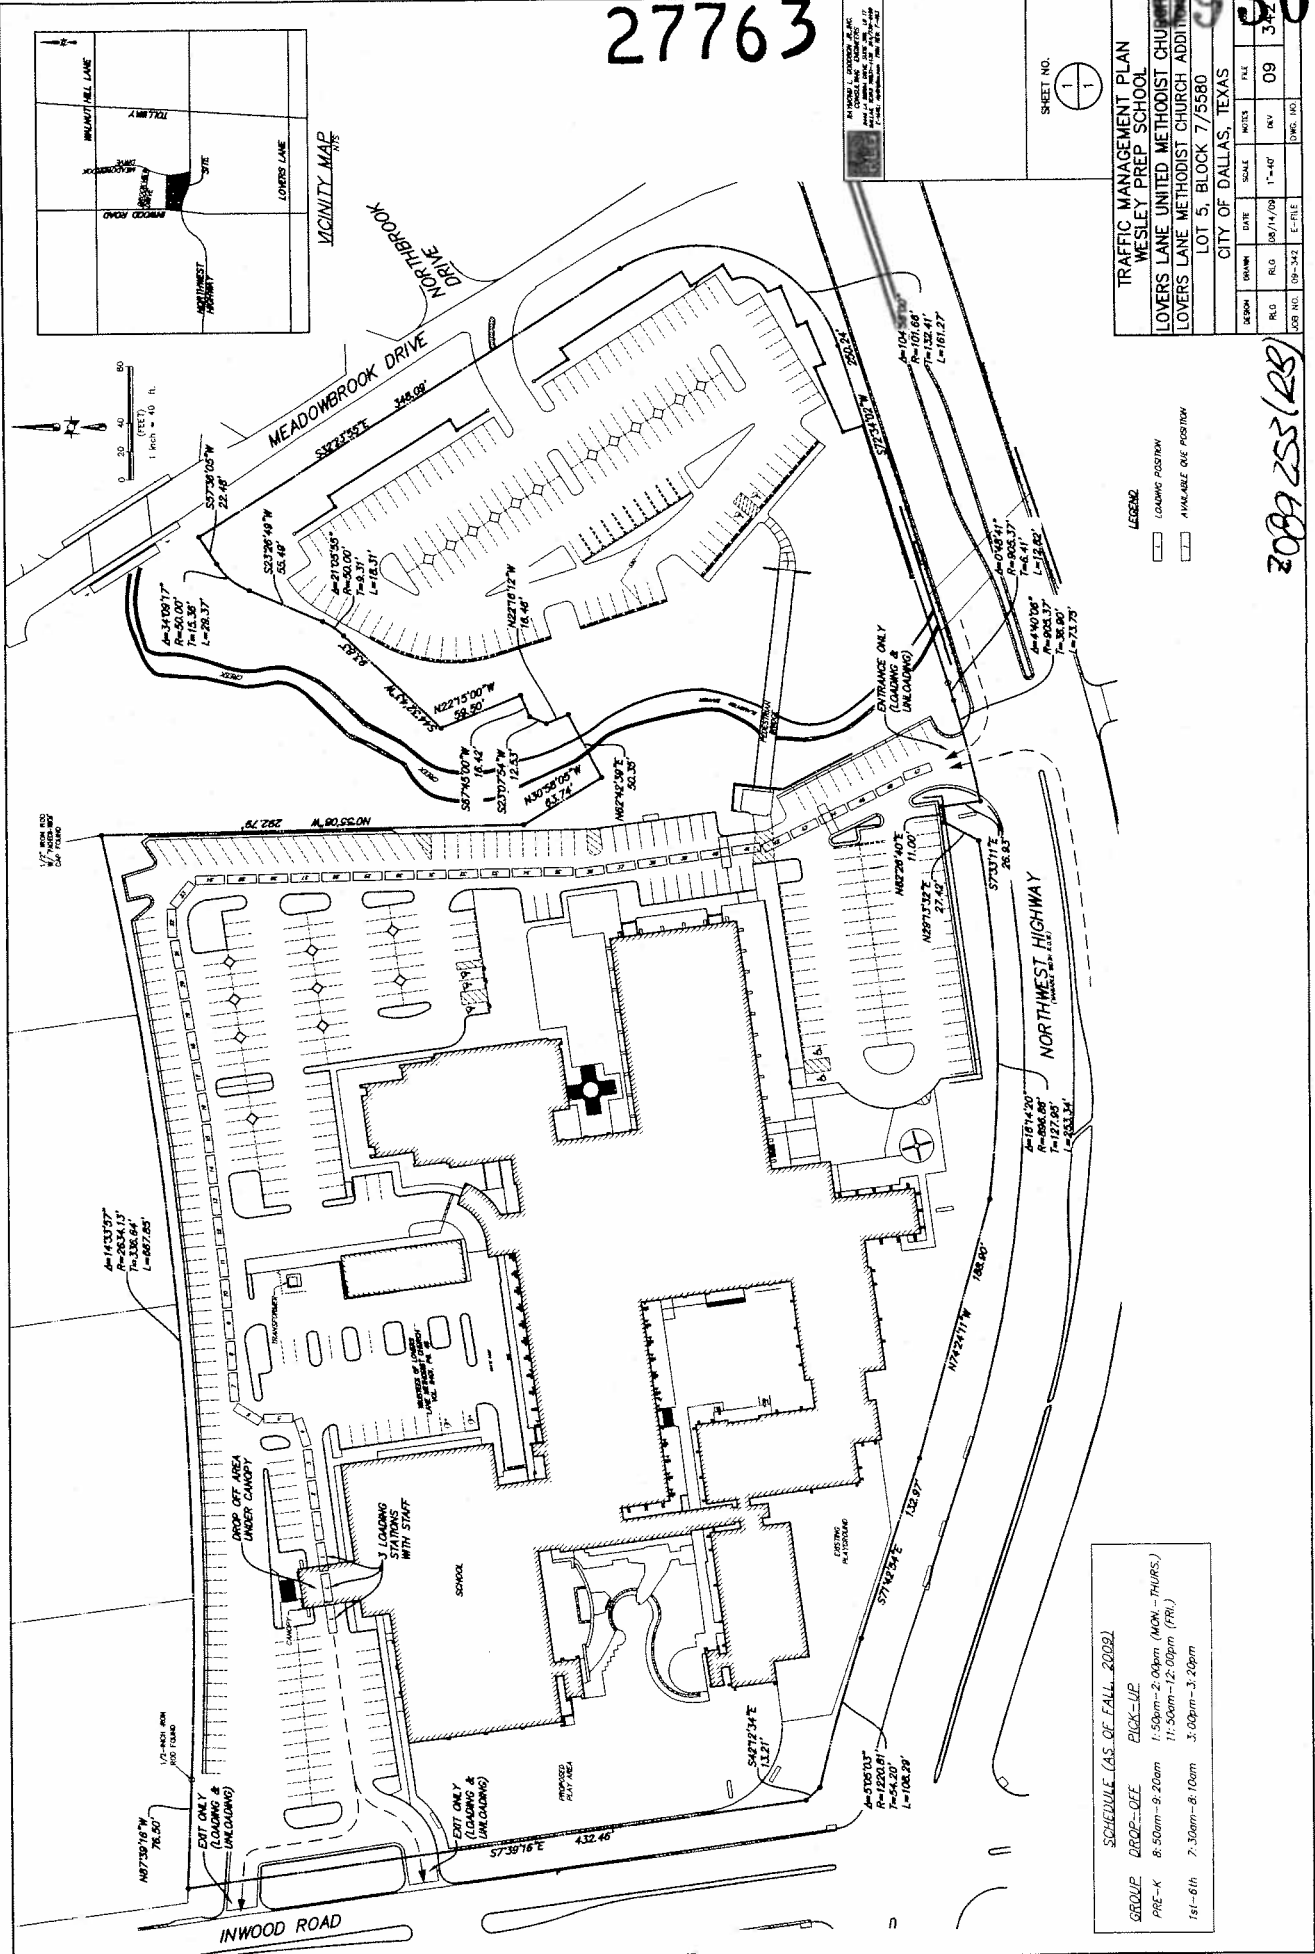

TRAFFIC MANAGEMENT PLAN
 WESLEY PREP SCHOOL
 LOVERS LANE UNITED METHODIST CHURCH ADDITION
 LOT 5, BLOCK 7/5580
 CITY OF DALLAS, TEXAS

DATE	SCALE	FILE
08/14/09	1"=40'	09
09-3-04	E-FILE	09

LEGEND
 [Symbol] LOADING POSTRY
 [Symbol] AVAILABLE ONE POSTRY

SCHEDULE (AS OF FALL, 2009)

GROUP	DROP-OFF	PICK-UP
PRE-K	8:50am-9:20am	11:50am-12:00pm (MON - THURS.)
1st-6th	7:30am-8:10am	3:00pm-3:40pm

2009 253 (RB)

Approved
 City Plan Commission
 October 22, 2009

Planned Development
 District No. 815