




Turf Sprayhead
No scale.

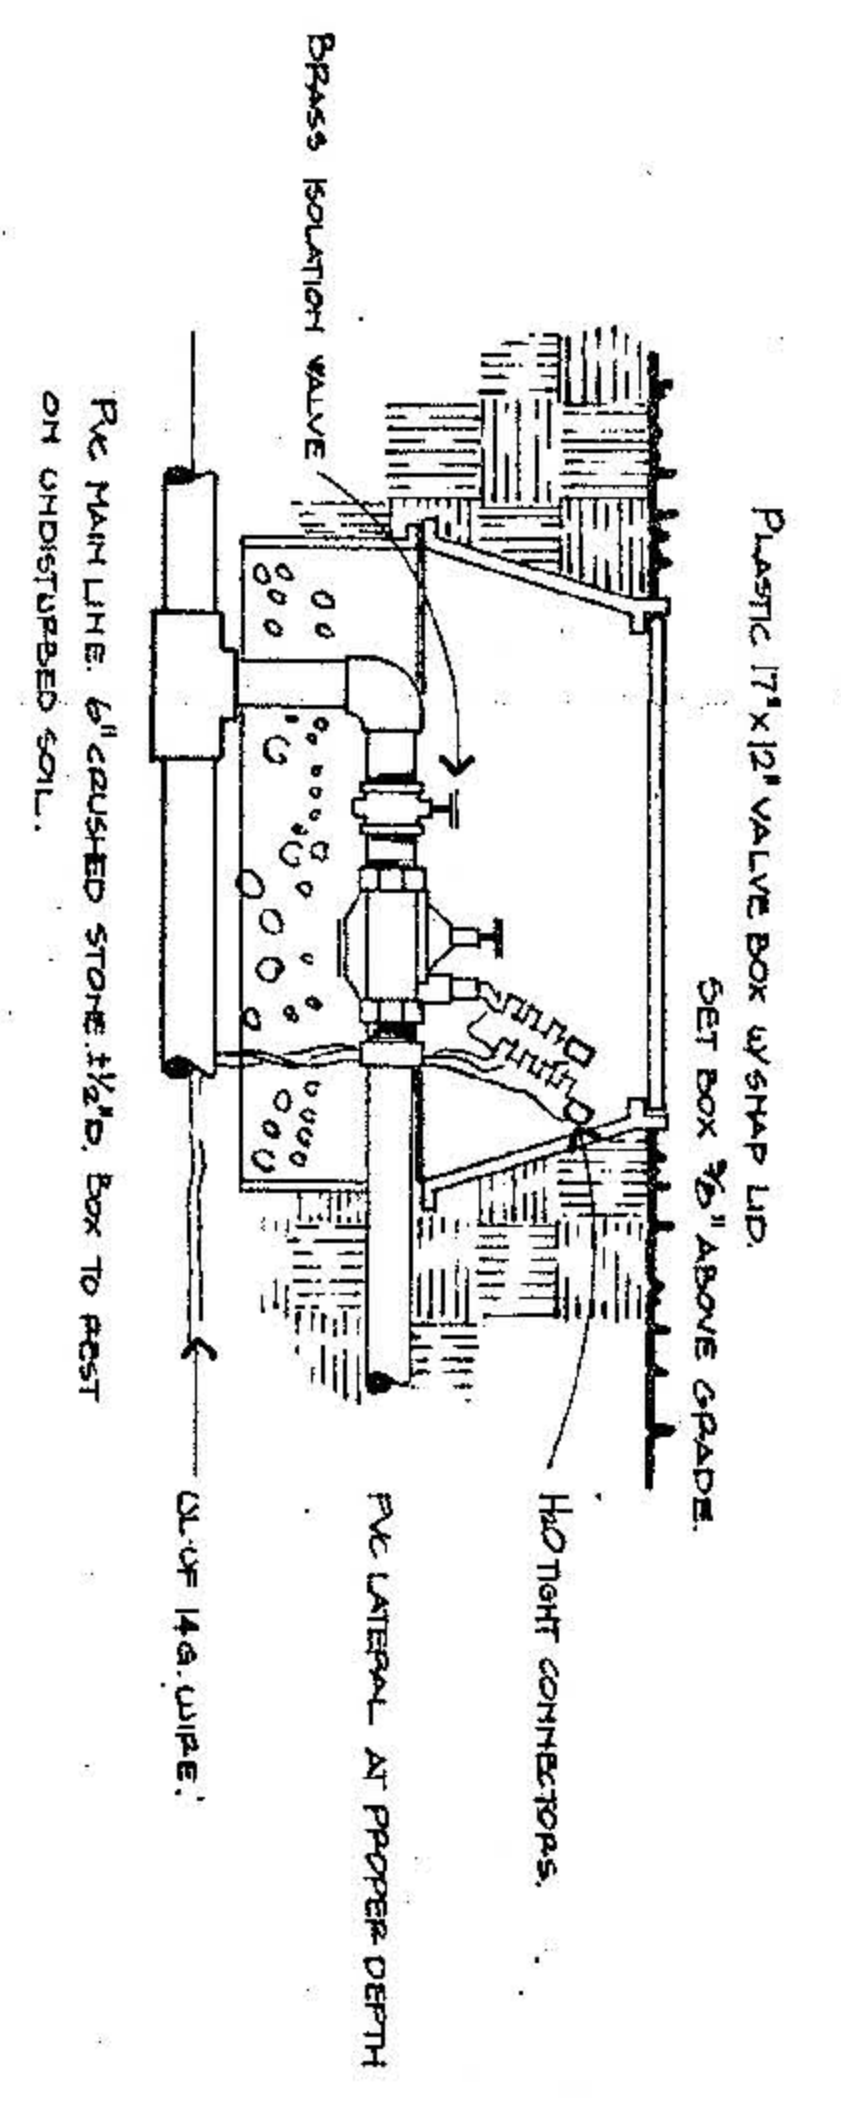


SOLENOID VALVE.
No scale.

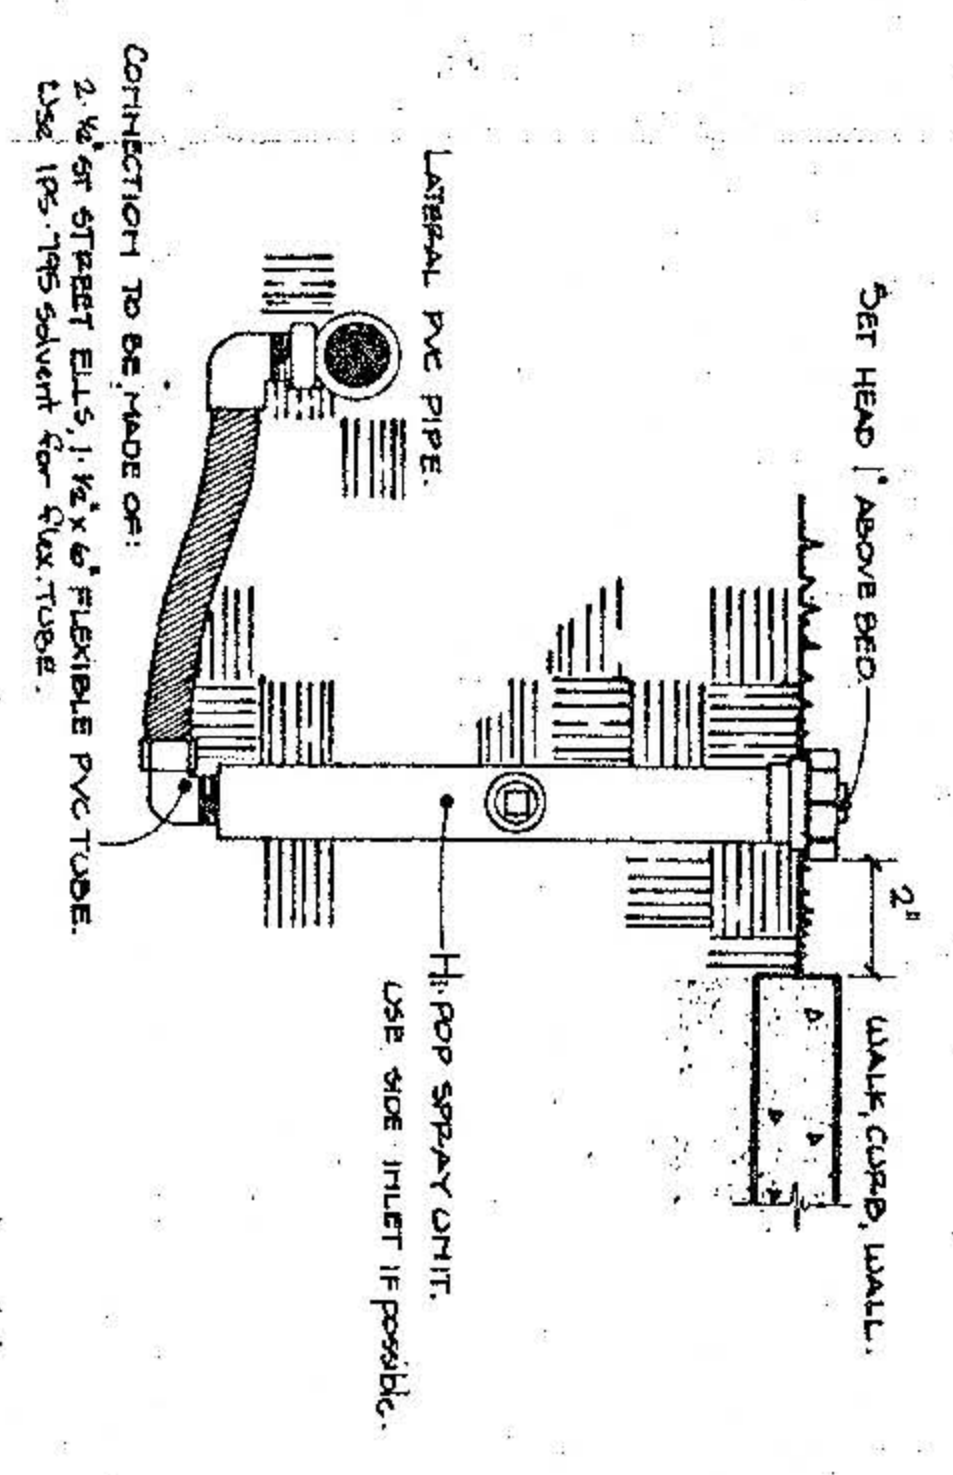


High-Rise SPRAY HEAD 6" x 12"
No scale.

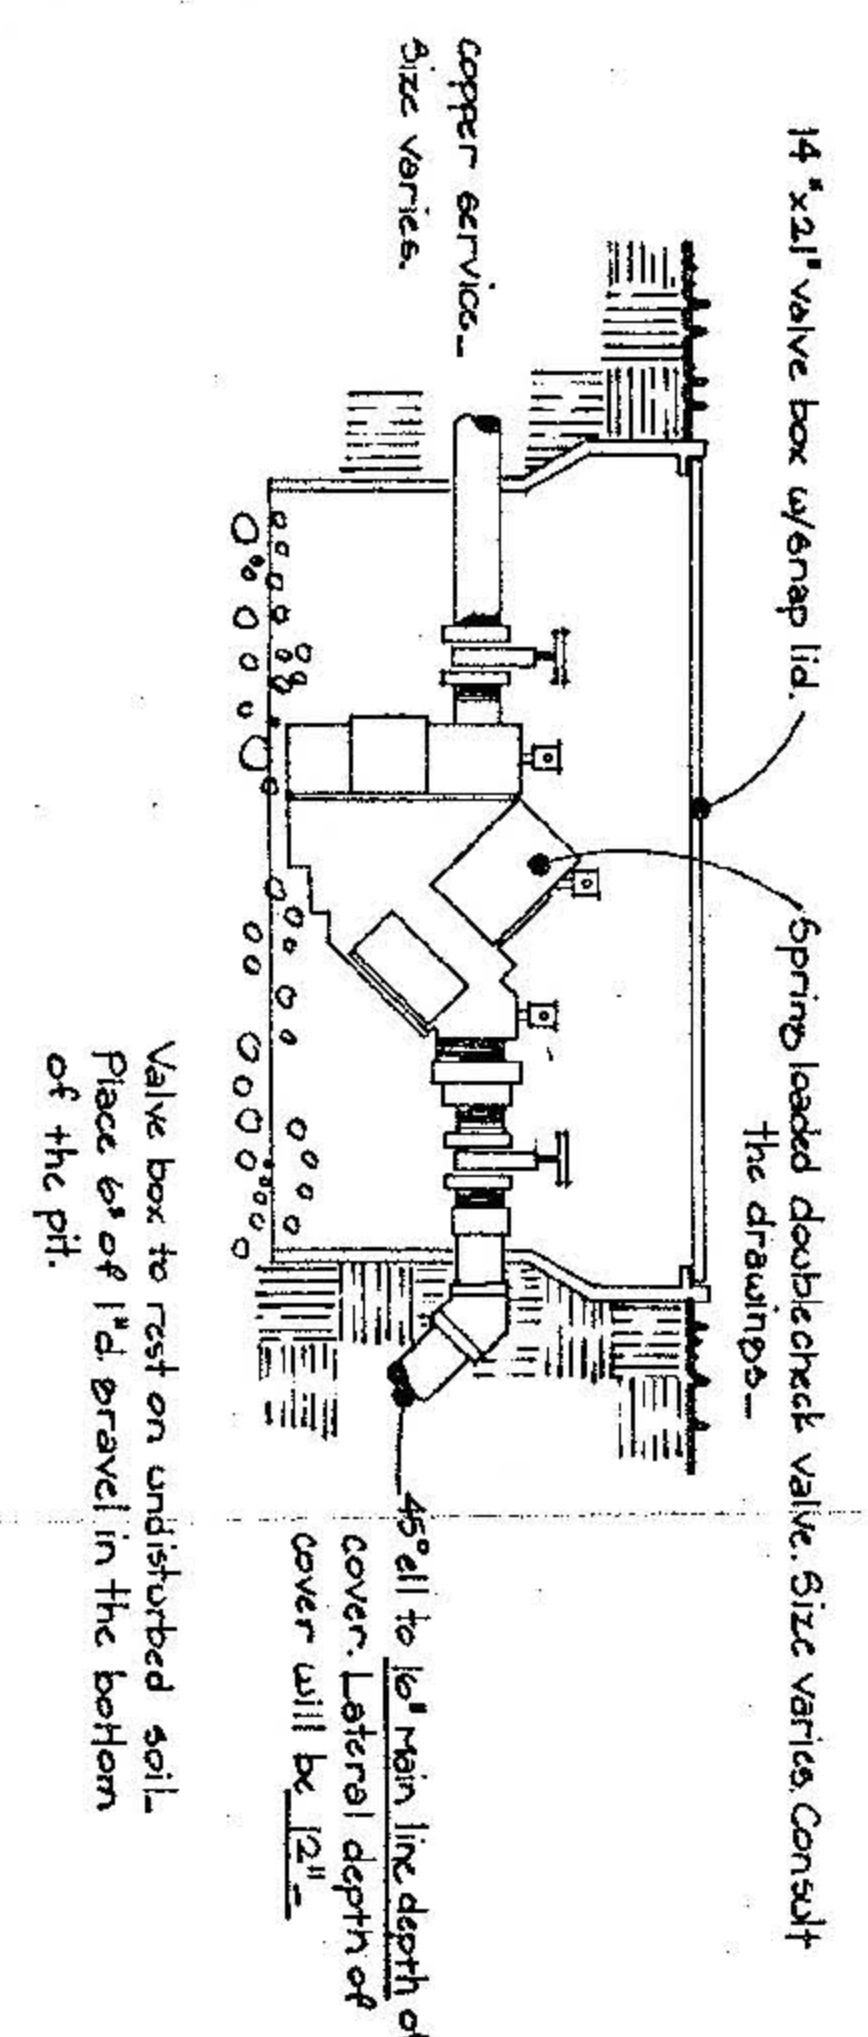

Doublecheck Valve
No scale.

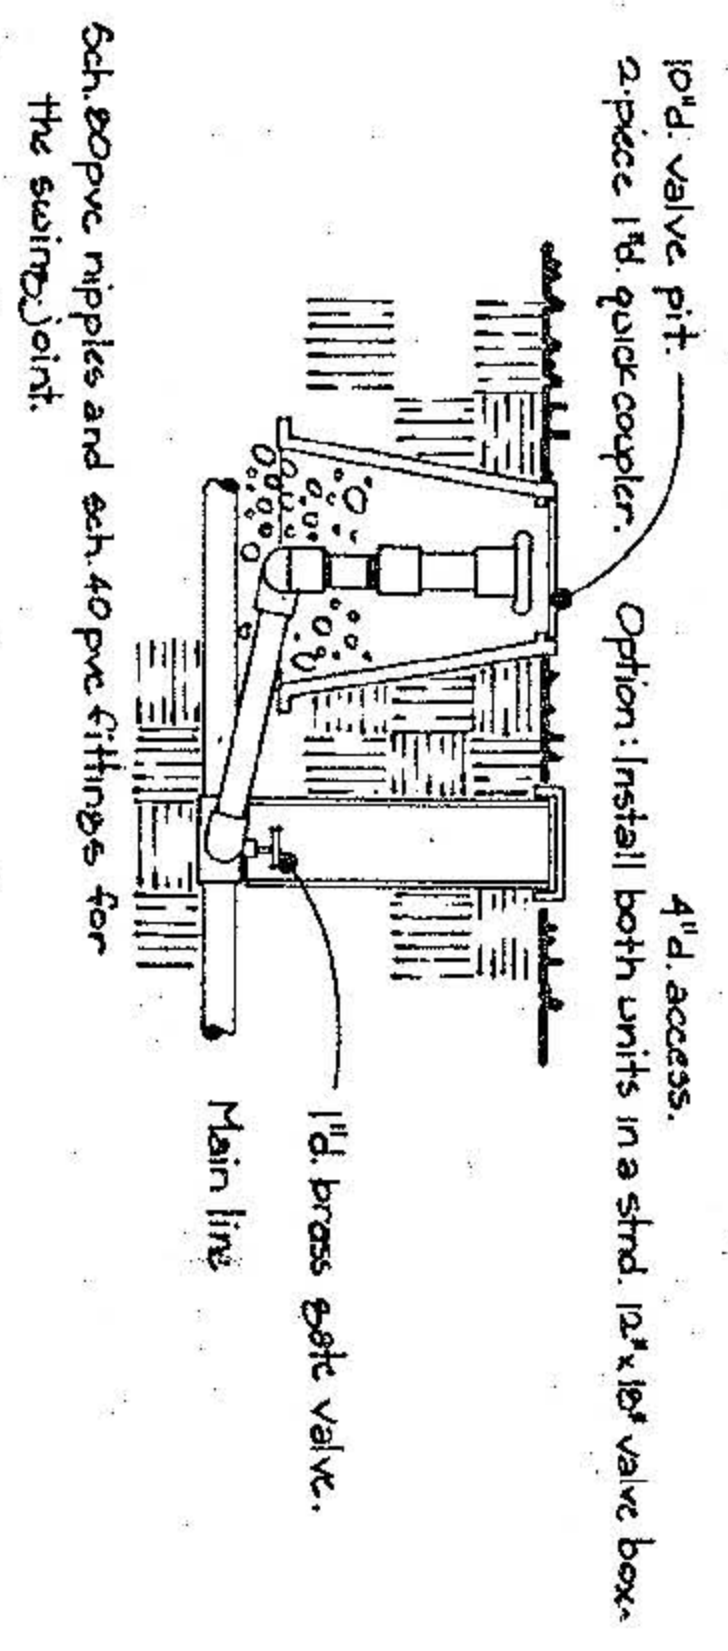

Quick coupling Valve
No scale.

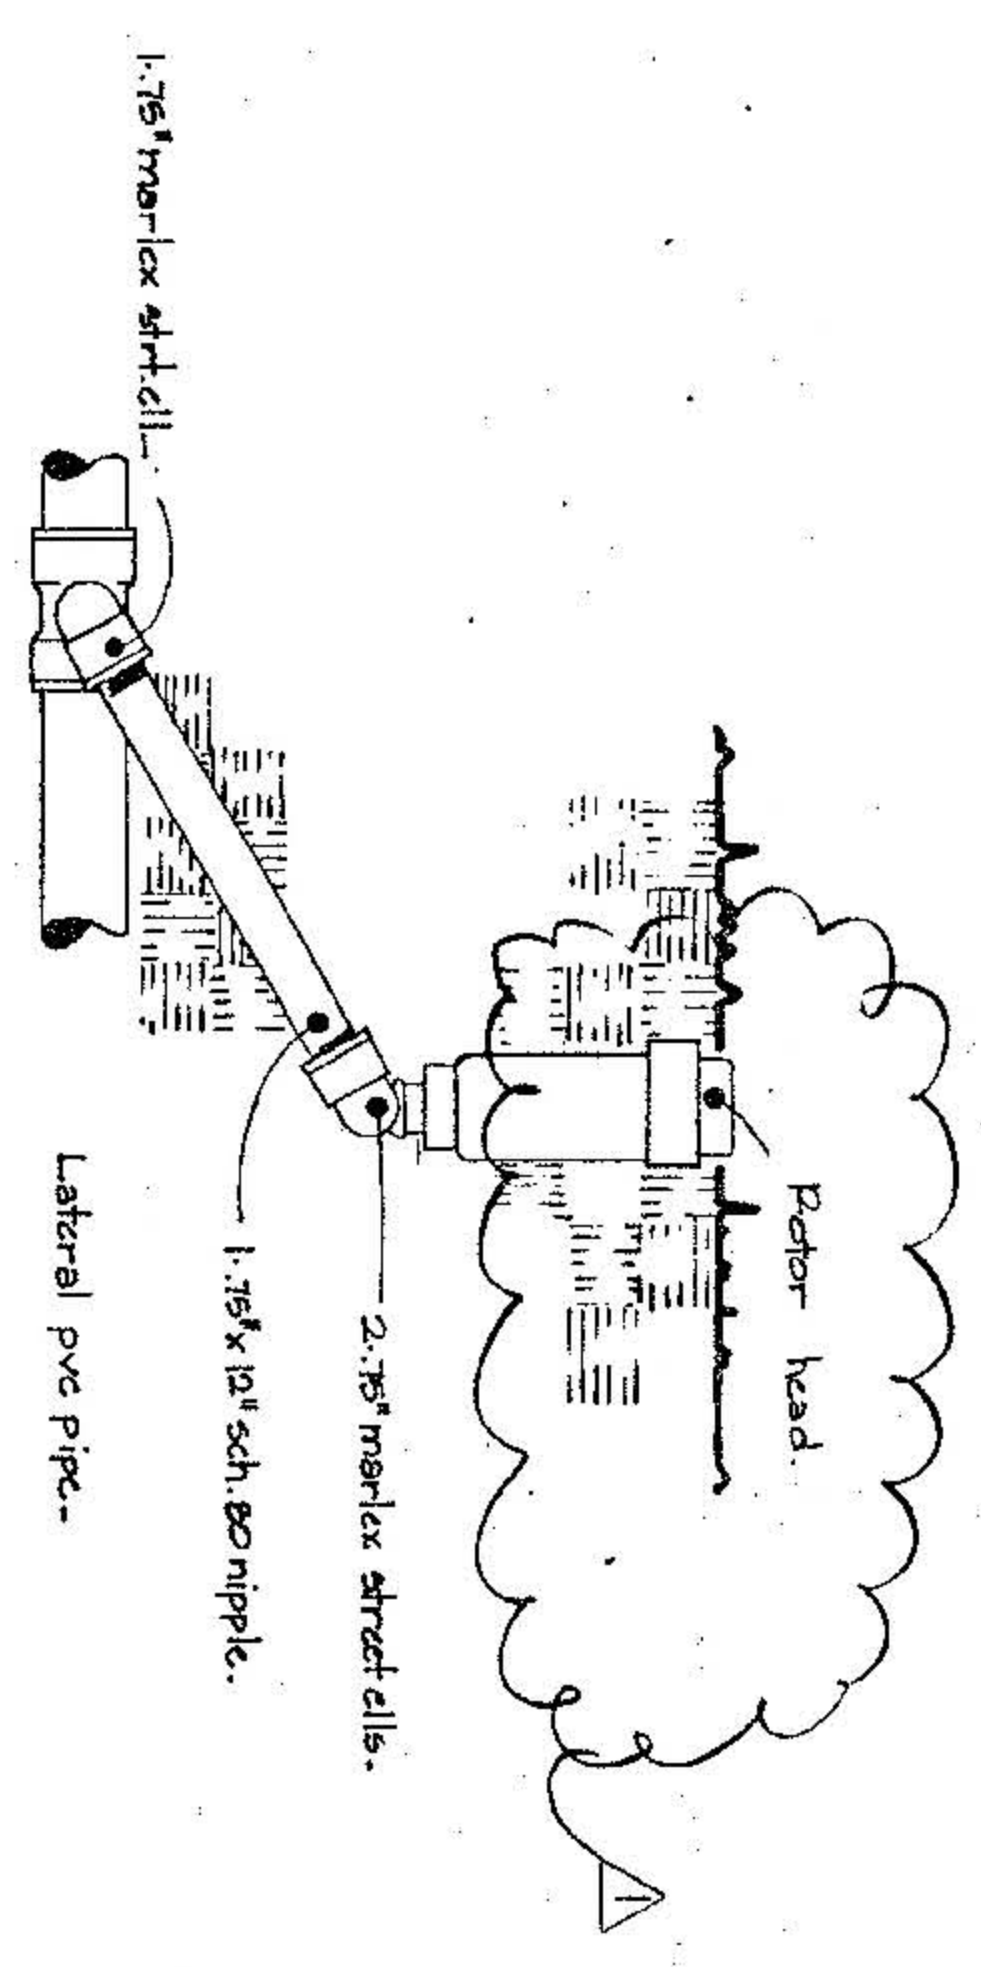

Turf Rotor
No scale.

PLANNED DEVELOPMENT DISTRICT NO. 322
893248
20468
APPROVED BY
CITY COUNCIL

OCT 11 1989
City Secretary

<p>EXHIBIT D</p>	<p>CATEGORY SHEET</p>	<p>2.3 5</p>	<p>DALLAS GALLERIA</p> <p>TOLLWAY FRONTAGE DESIGN</p>		<p>PHASE I · LANDSCAPE IMPROVEMENTS · DALLAS, TEXAS</p>		
			<p>RECEIVED</p> <p>NOV 15 1989</p> <p>GERALD D. HINES INTERESTS</p>	<p>THE HOK PLANNING GROUP</p> <p>LANDSCAPE ARCHITECTS</p>	<p>TERRY LITTLE</p> <p>IRRIGATION CONSULTANT</p>		