

EXHIBIT 540B

Tree Inventory Key Map



Legend:

Total Site Area:	2,214,416 sq. ft. 50,426 acres
Total Building Area:	37,800 sq. ft.
Floor Area Ratio:	0.017
Lot Coverage:	0.017
Parking Spaces:	30
Yield A.C.	1
Landscape Design Option - (a) Understory Preservation & Natural Buffer & Tree Canopy (See Conditions)	
Proposed Setbacks: Obtained Natural Buffer 50 ft. in Width w/ East & Entry Frontage Property Lines	

Project Information

Project Name / Address:	Mojo Agri Products Inc. 4928 River Oaks Road Dallas, TX 75241
Applicant:	Mojo Agri Products, Inc. Mr. Ken Allen P.O. Box 1371 Mojo, TX 75008-0371 817 / 777-6417
Owner:	Compassion C&M Inc. Mr. Jerry McCann 3200 Maple Ave P.O. Box 100-009 Dallas, TX 75210 214 / 525-5650
Representative / Prepared by:	Michael R. Collier Co. Mr. J. M. Carroll 6300 Lyndon B. Johnson Fwy Dallas, TX 75248 972 / 729-6125
Scale:	1" = 50'
North:	
Map No.:	07-A
Drawn:	11-3-06 F.M. Carroll A.S.A.
Revised:	12-22-06

NOTE: 99 YEAR FLOOD PLAN & FLOODWAY as per NEW FEMA submitted by the City of Dallas, U.S. Army Corps of Engineers & MCTCOB. Supplied by the Office of Floodplain Management. 1 City Contact Mr. Lloyd Davison 214 / 940-4200

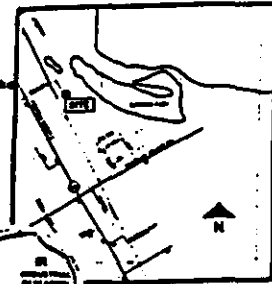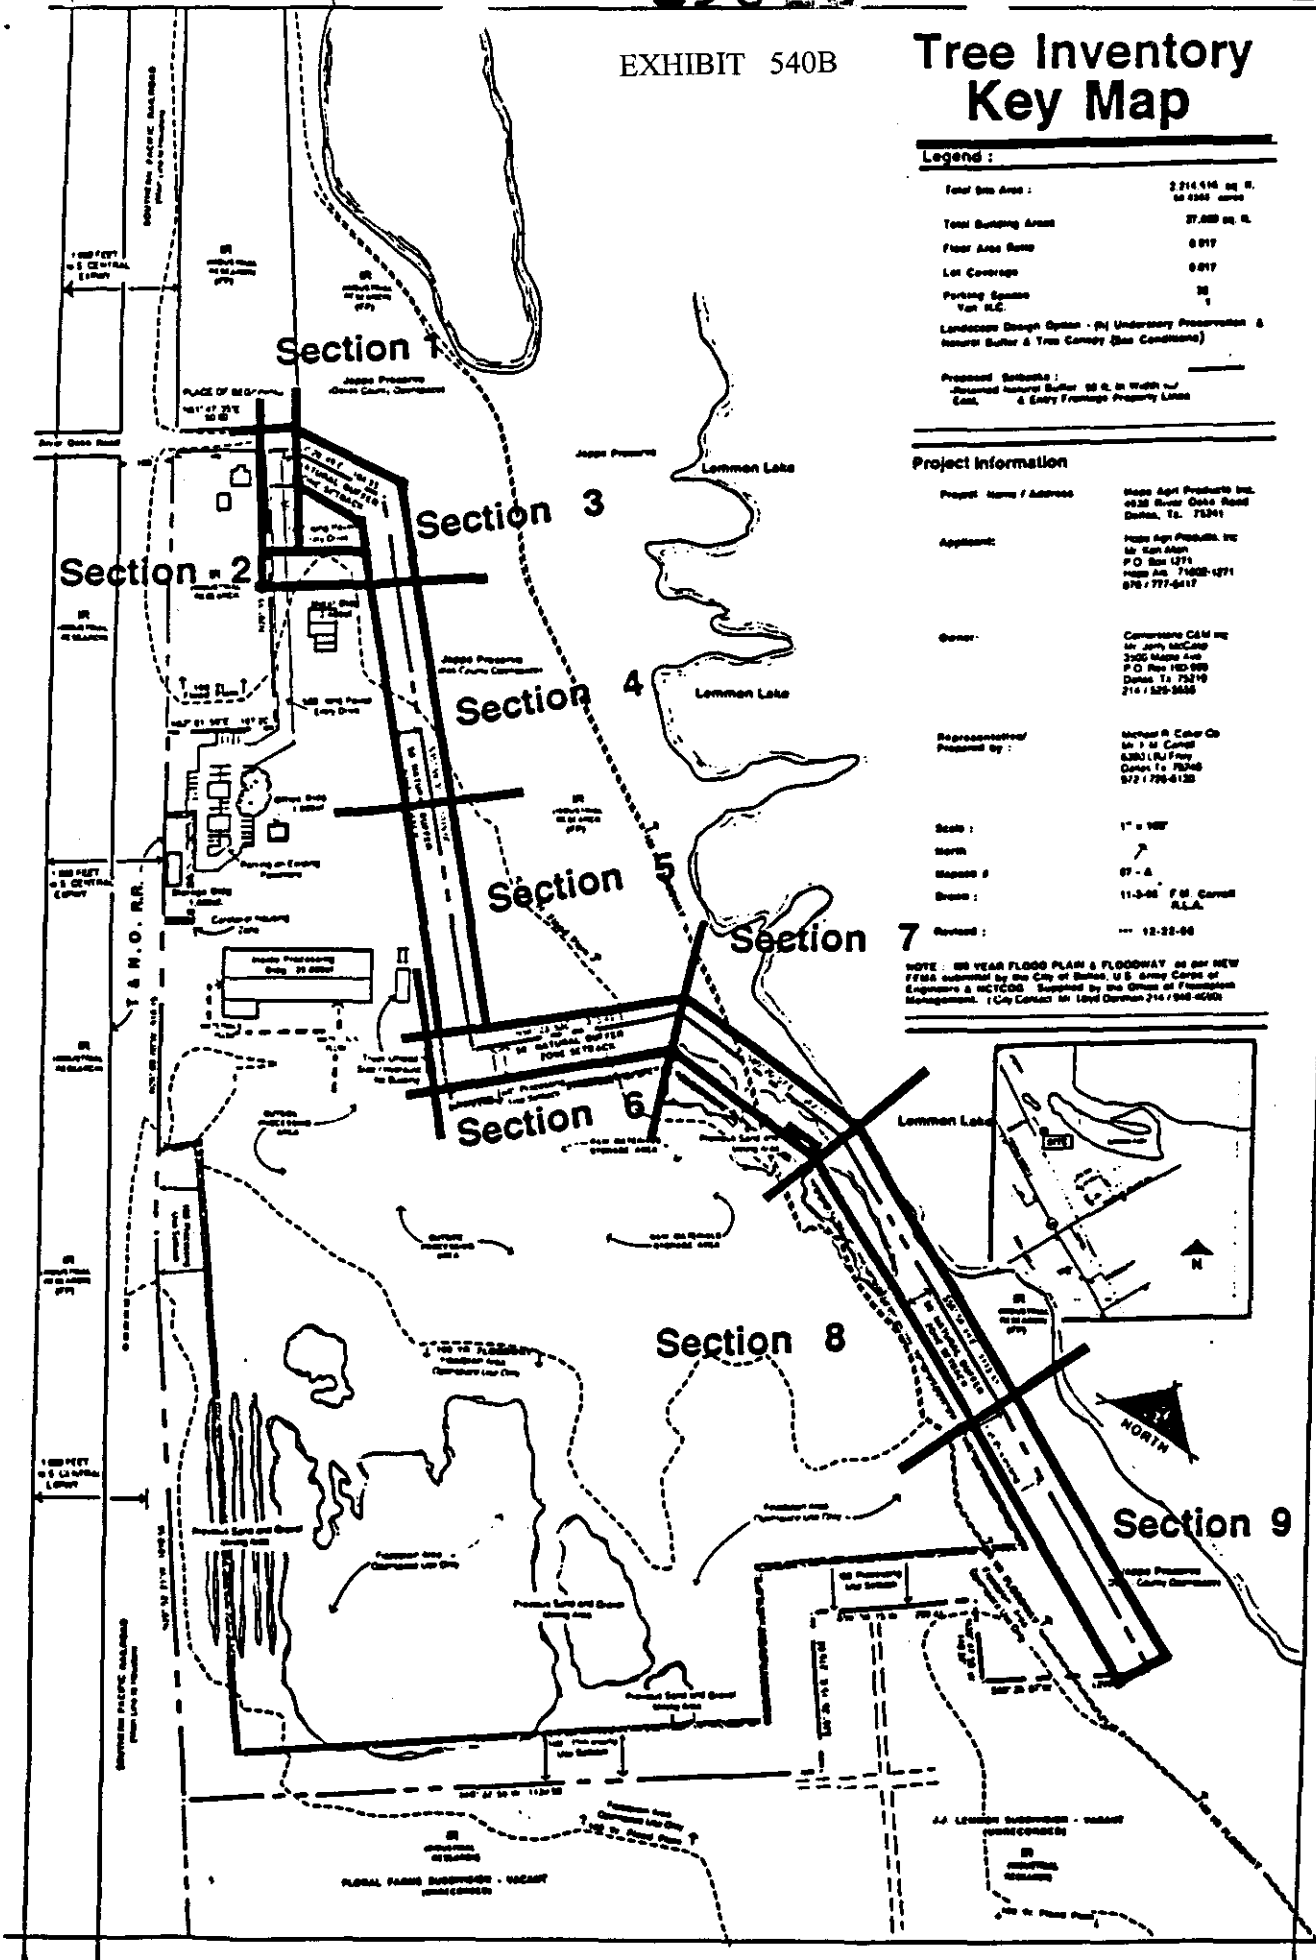

Section 9

Section 8

Section 6

Section 7

Section 5

Section 4

Section 3

Section 1

Section 2