
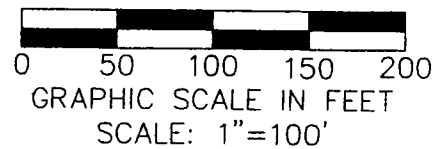
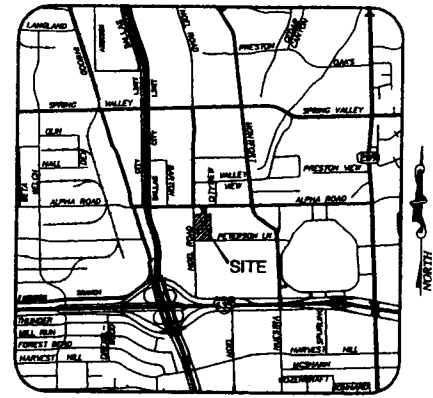


26755

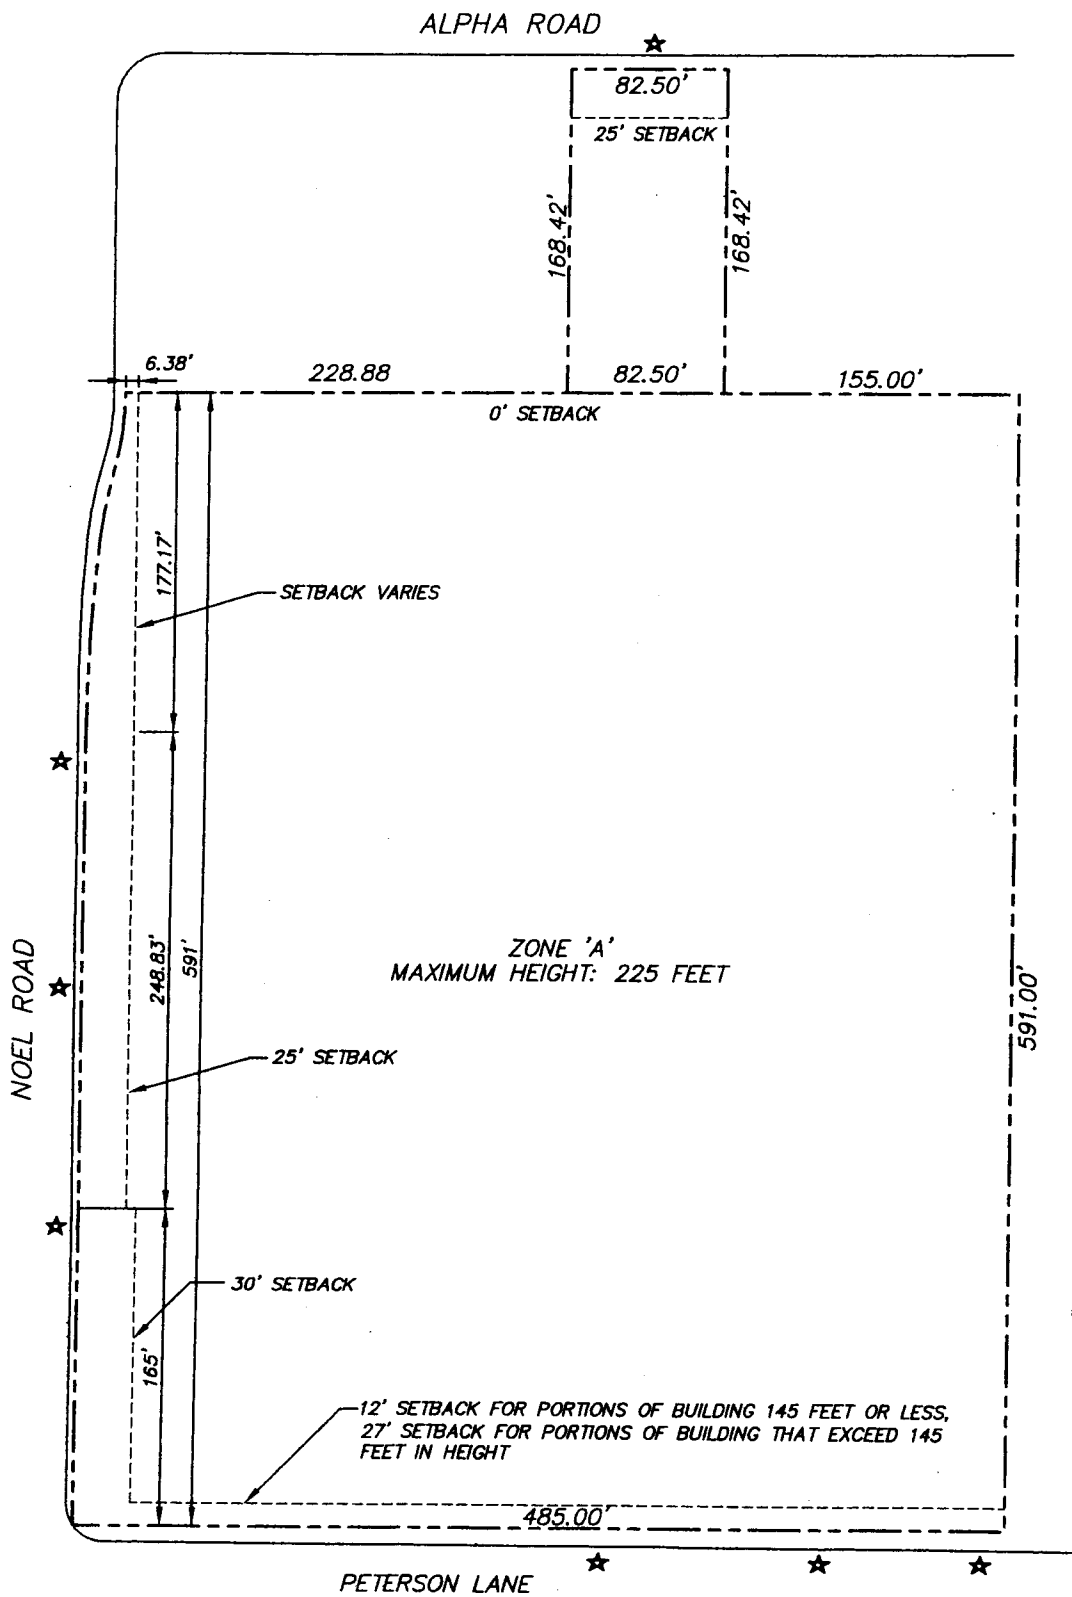

★ APPROXIMATE LOCATION OF ENTRY

CONCEPTUAL PLAN

PLANNED DEVELOPMENT DISTRICT NO. 215

Z067-157 (WE)