


HOCKADAY SCHOOL

27181

081446

INWOOD ROAD

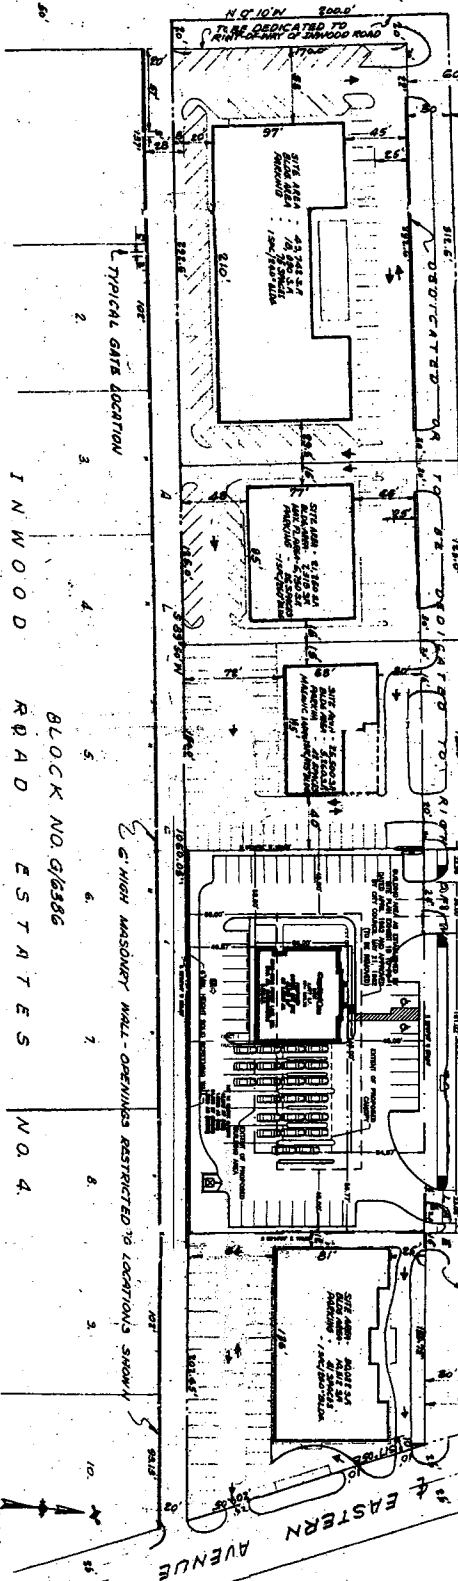

FOREST LANE

FOREST WOOD SHOPPING CENTER

BLOCK VO. 6381

NOTE: This site contains info. not shown, the site plan
 is prepared by the City of Dallas, Texas, and the
 building height and finished to 2-story.

TYPICAL GATE LOCATION
 INWOOD ROAD
 BLOCK NO. 6/6386
 INWOOD ROAD ESTATES NO. 4.

SITE PLAN
 TO ACCOMPANY ZONING REQUEST BY
 FOREST VILLAGES, INC., ET AL
 CITY OF DALLAS BLOCK NO. 6386
 ROLLINS AND KENNEY
 CONSULTING ENGINEERS
 DALLAS, TEXAS
 APRIL, 1982

Approved
 City Plan Commission
 April 10, 2008

DALLAS POWER & LIGHT CO. R.O.W.
 EASTERN AVENUE