

Exhibit 68D


043497

25825

PROPOSED LANDSCAPE PLAN

1/8" = 1'-0"

2004-2000

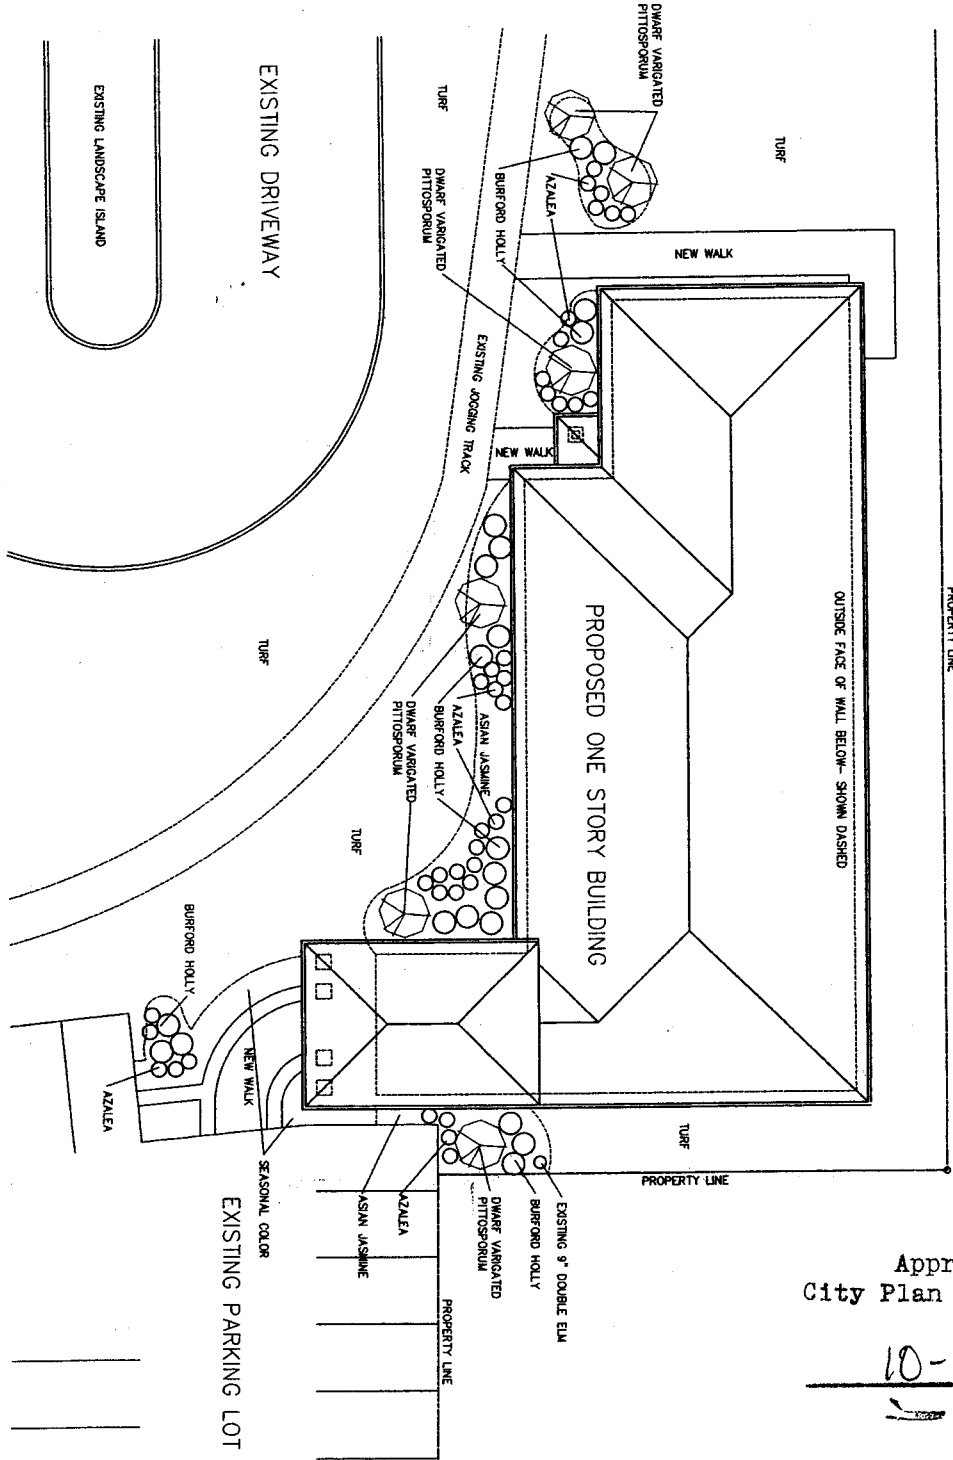

Approved
City Plan Commission

10-14-04

AUGUST 21, 2004

PLANNED DEVELOPMENT DISTRICT NO. 68

L-1

PROPOSED AMENDED SITE PLAN FOR
THE AEROBICS CENTER
12100, 12200, 12230, 12300 PRESTON RD.
DALLAS, TEXAS

HUDSON LOCKETT III, ARCHITECT
5207 MCKINNEY AVENUE SUITE TWENTY ONE
DALLAS, TEXAS 75205-3355
214-559-2095 HCL3ARCH@aol.com



8/21/04