


25508

040781

EXHIBIT 198B

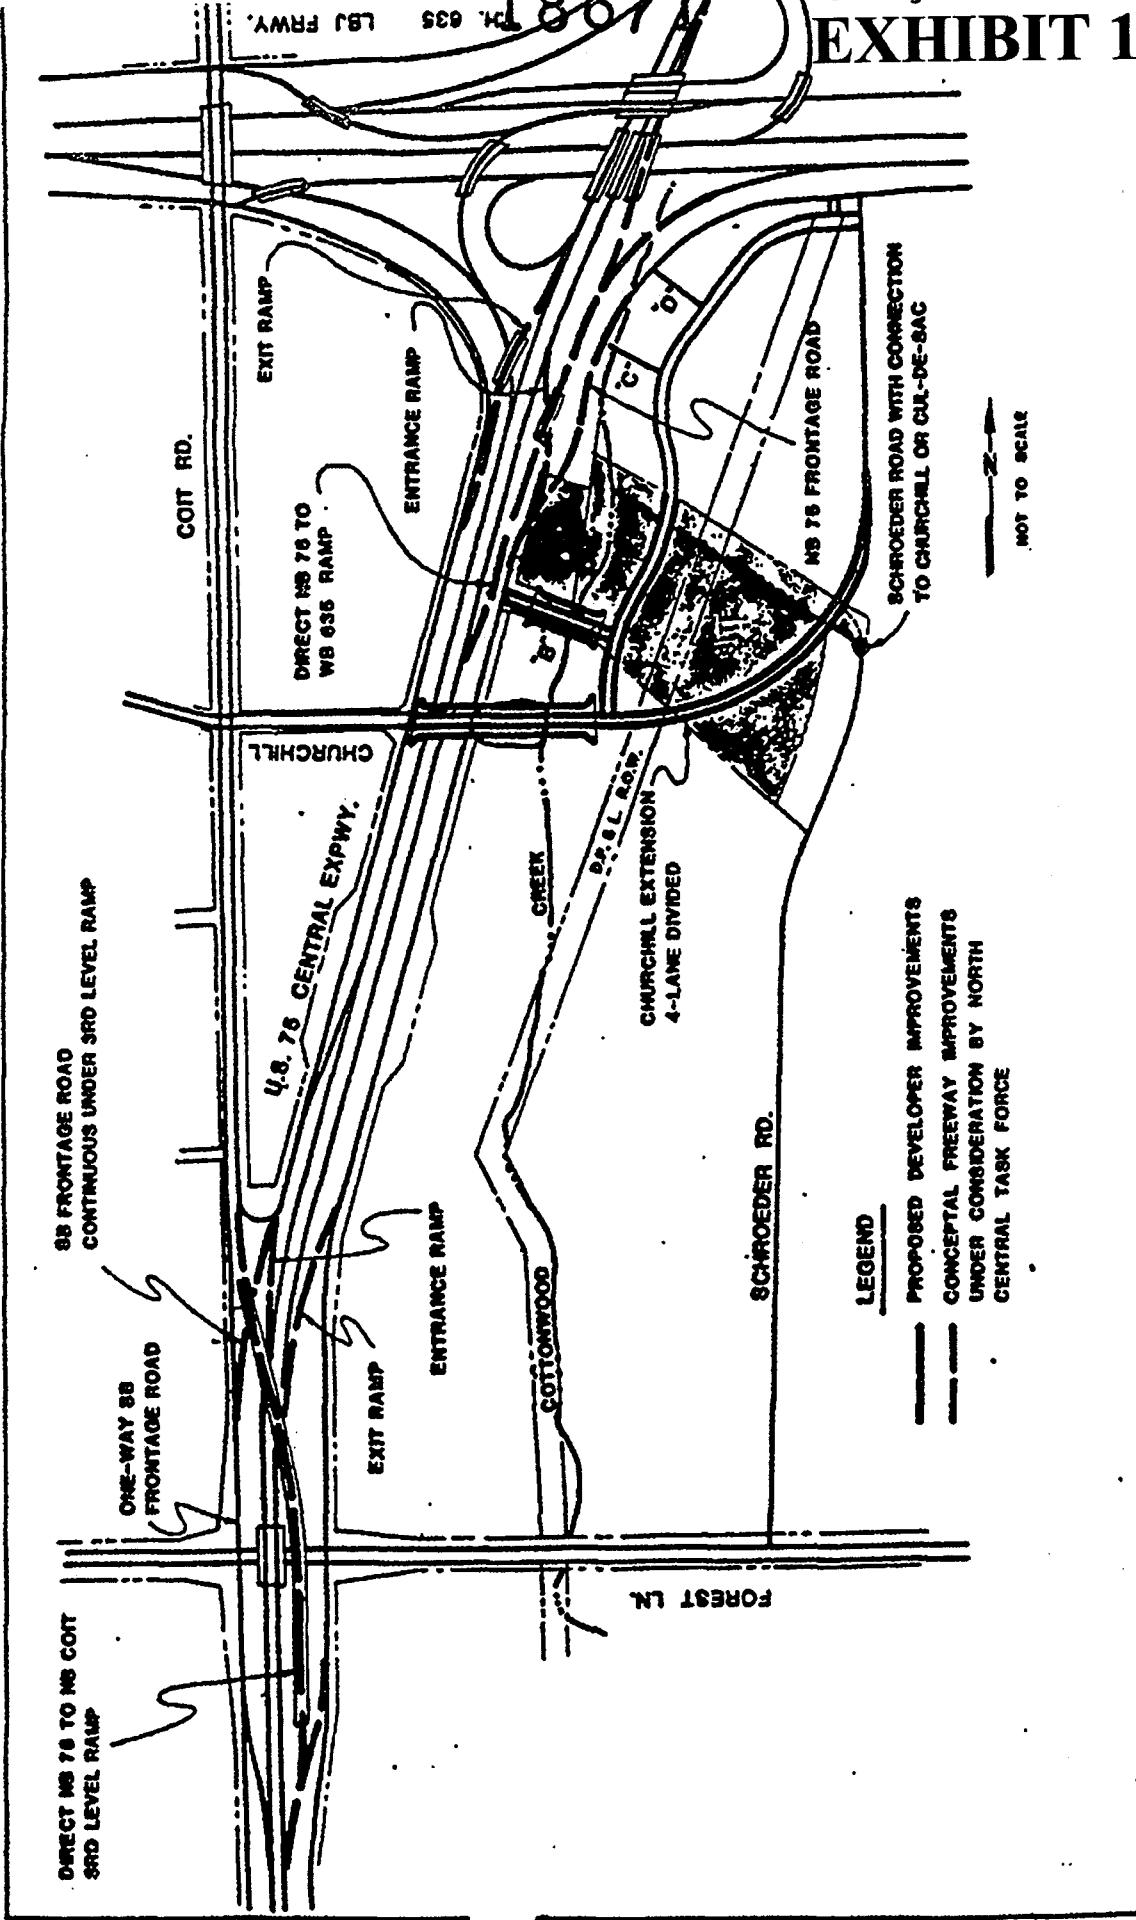

ASSUMED ROADWAY IMPROVEMENTS



10074 635 LBJ FRWY