



26042

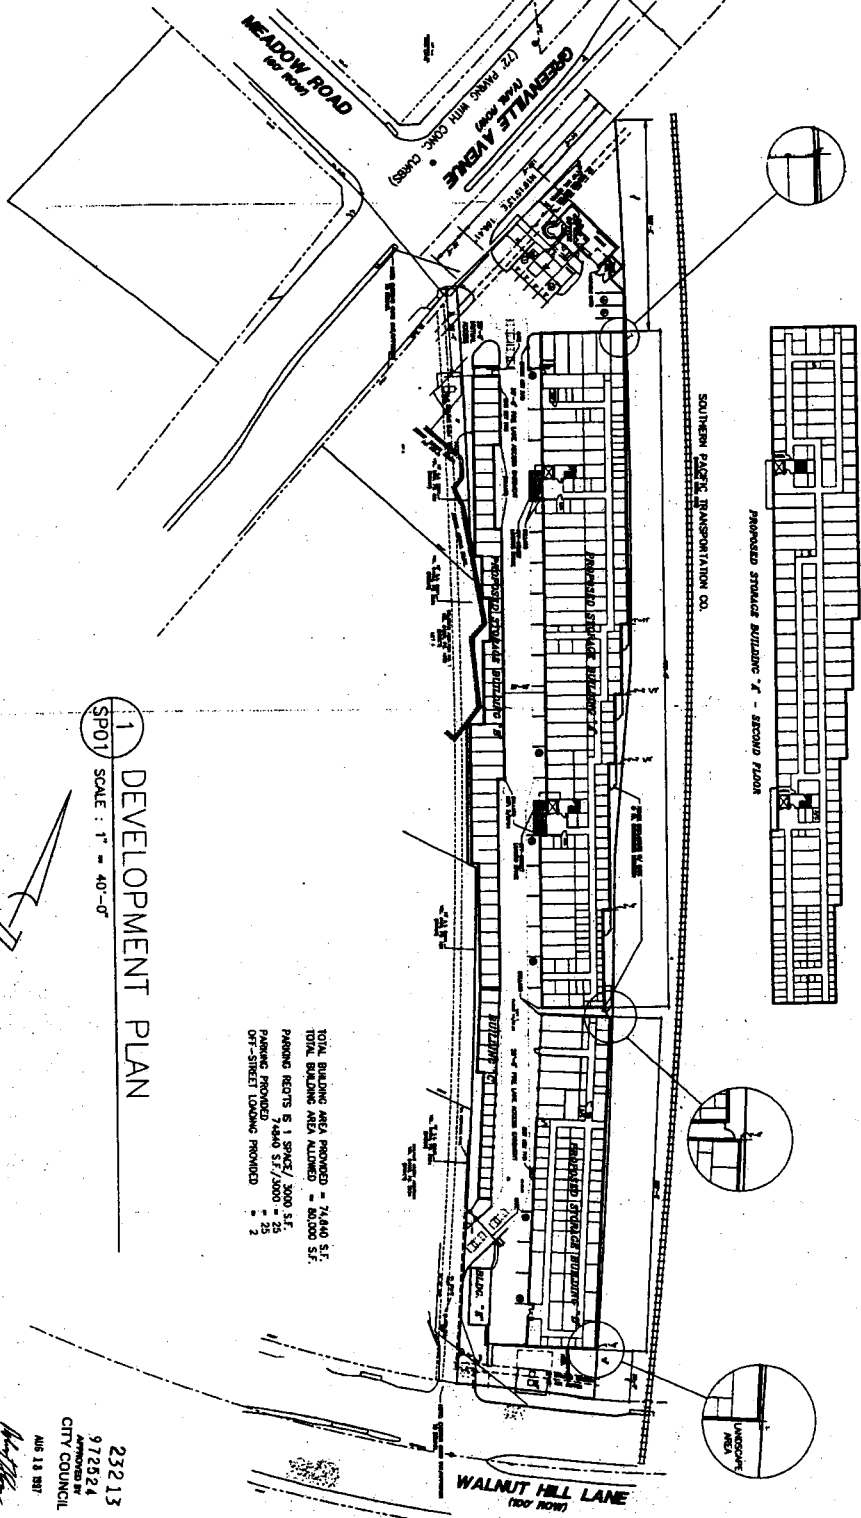

1 DEVELOPMENT PLAN
 SP01 SCALE: 1" = 40'-0"

TOTAL BUILDING AREA PROPOSED = 74,400 SF.
 TOTAL BUILDING AREA ALLOWED = 60,000 SF.
 PARKING SPOTS 5 1/2 SPACES / 3000 SF.
 1440 SF / 3000 = 25
 OFF-STREET PARKING PROVIDED = 25
 OFF-STREET LOADING PROVIDED = 2

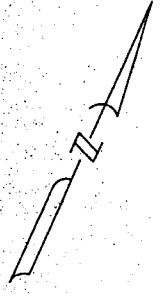

23213
 972524
 APPROVED BY
 CITY COUNCIL
 AUG 13 1967

DATE: 2/4/67
 DRAWN BY: [Signature]
 CHECKED BY: [Signature]
 23213-237/1115-21 (10)

SP01



PRIZM ARCHITECTS INTERNATIONAL LTD., INC.
 ARCHITECTS DESIGNERS PLANNERS
 1223 CORPACITE DRIVE SUITE 103 PLANO, TEXAS 75068



PROJECT NO.: 0.023.106
 LOCATION:
 GREENMILLE AVE.
 DALLAS, TEXAS

000387