




Traffic Improvement Plan
Page 1 of 2
Planned Development No. 456


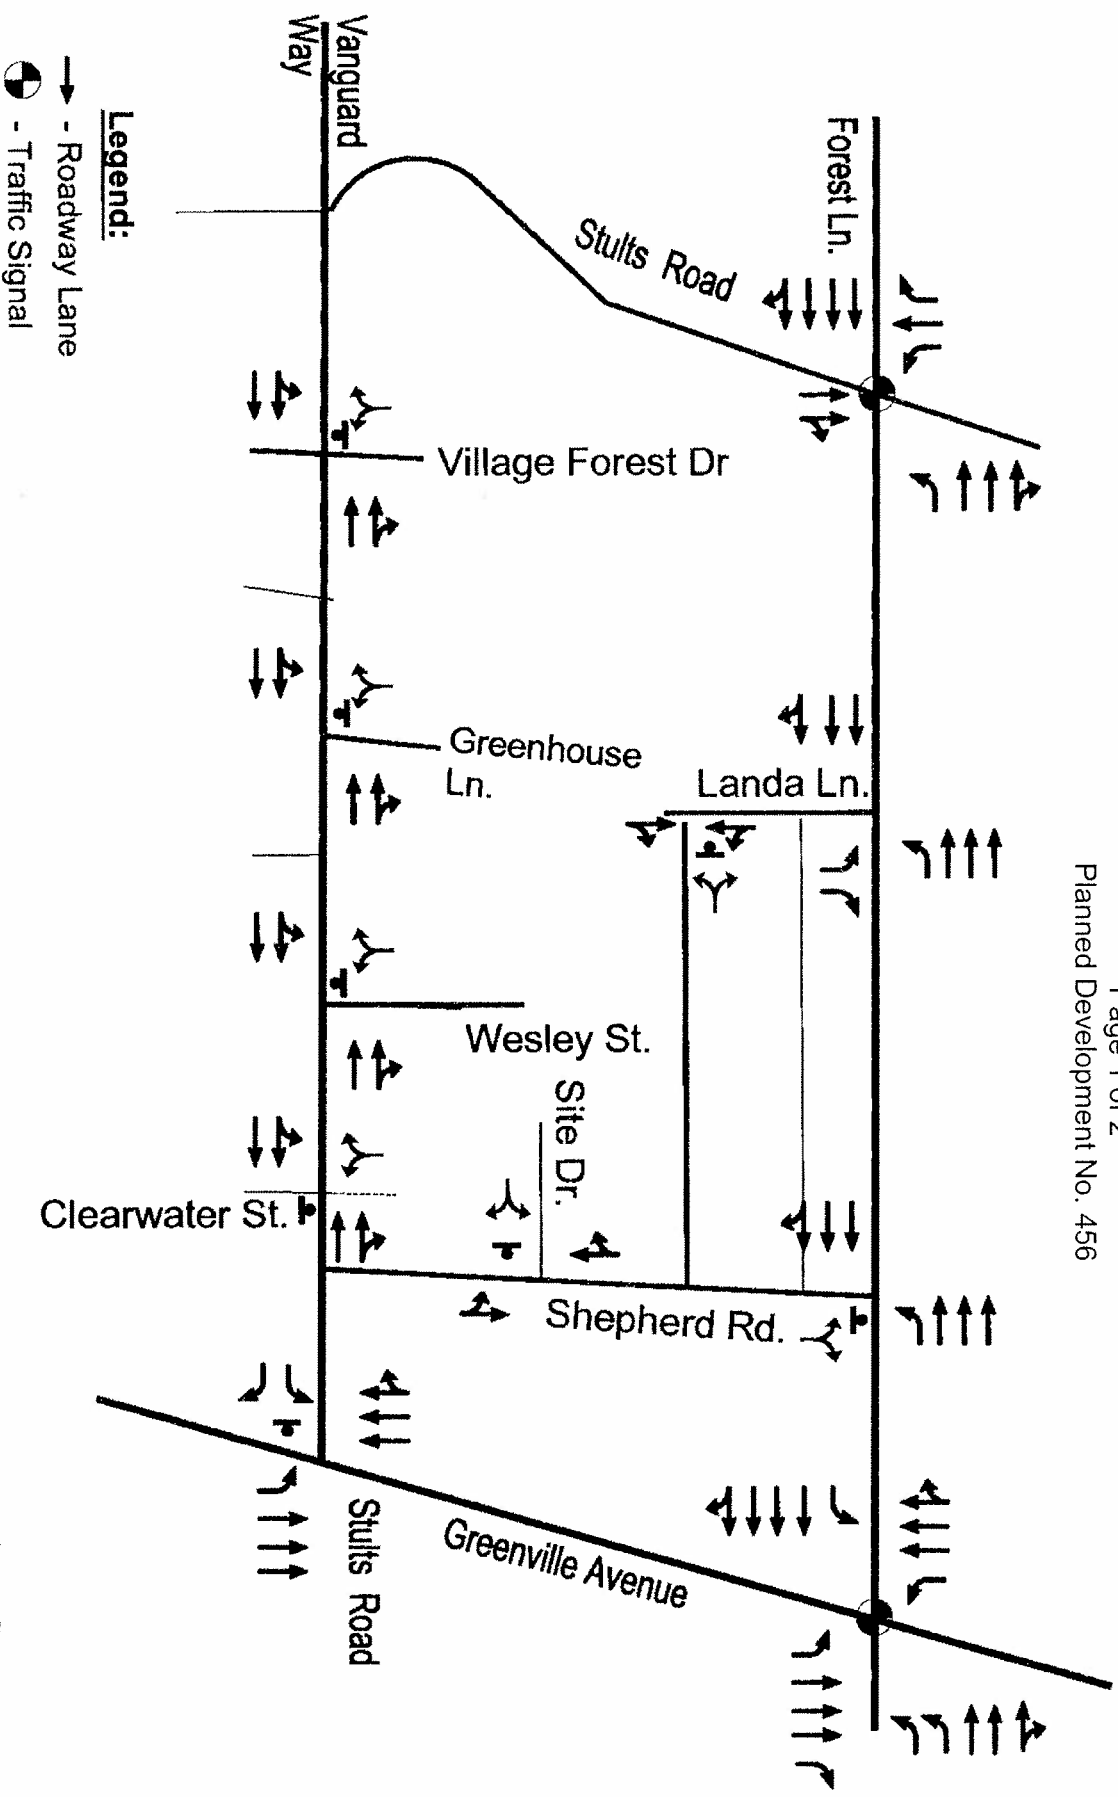


Proposed Roadway Geometry

Traffic Impact Analysis for Presbyterian Village North in Dallas, Texas

Traffic Improvement Plan
Page 2 of 2
Planned Development No. 456

PHASE V INTERSECTION IMPROVEMENTS
PRESBYTERIAN VILLAGE NORTH REZONING
LANDA LANE AT FOREST LANE

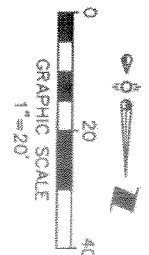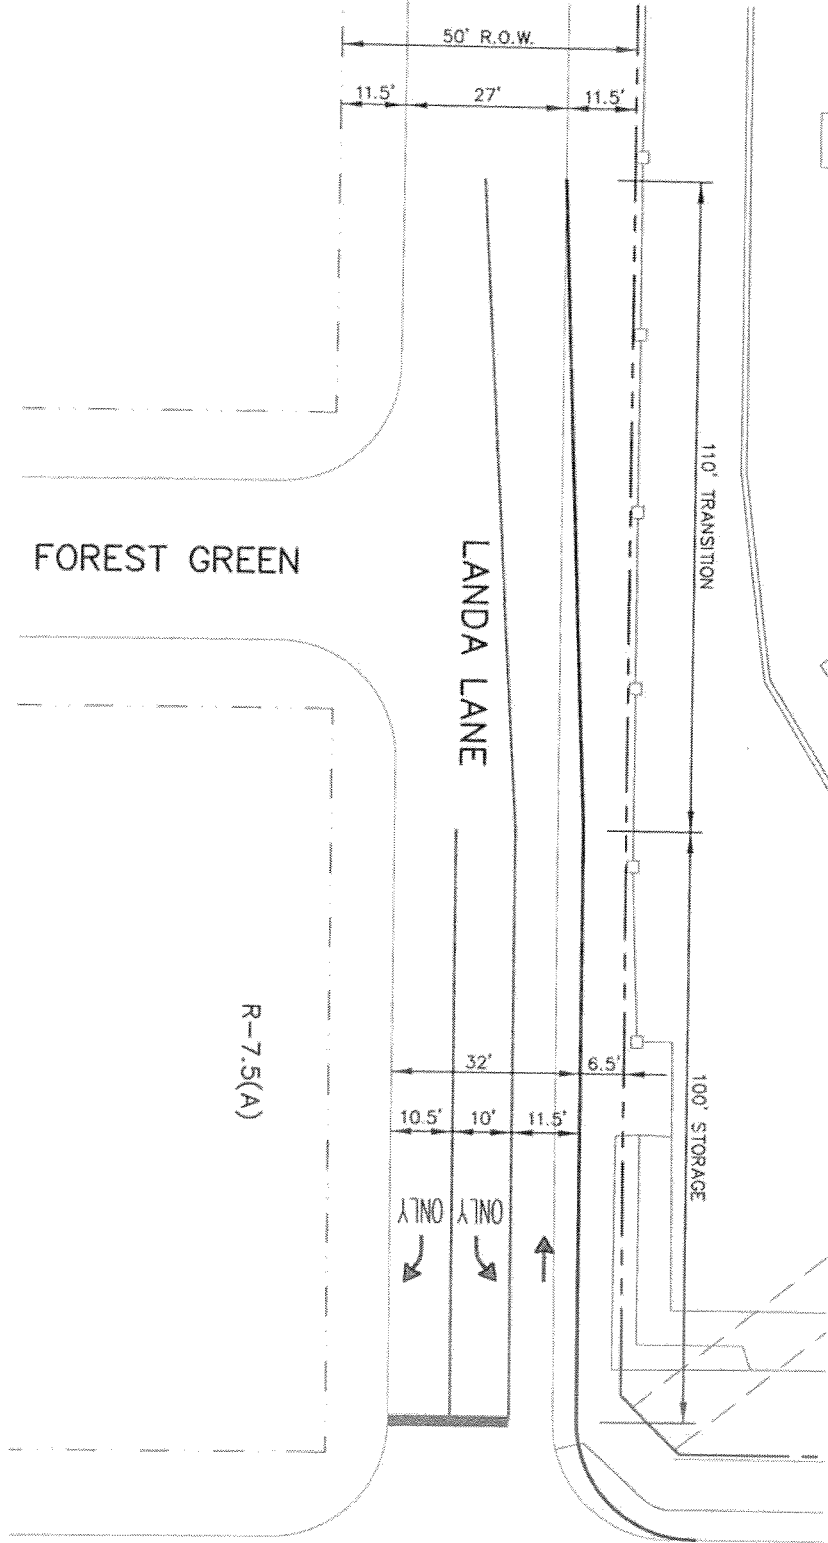

BD
BROCKETTE/DAVIS/DRAKE, INC.
consulting engineers
Civil & Structural Engineering - Surveying
4544 North Central Expressway, Suite 1000
Dallas, Texas 75246
Phone: 972.381.1111
Fax: 972.381.1110

OCTOBER 10, 2013 SCALE: 1"=30'