


25423

032856

EXHIBIT 67C 25219 PARKING DISTRICT SITE PLAN Z012-294/11766-NW(MF)

03210

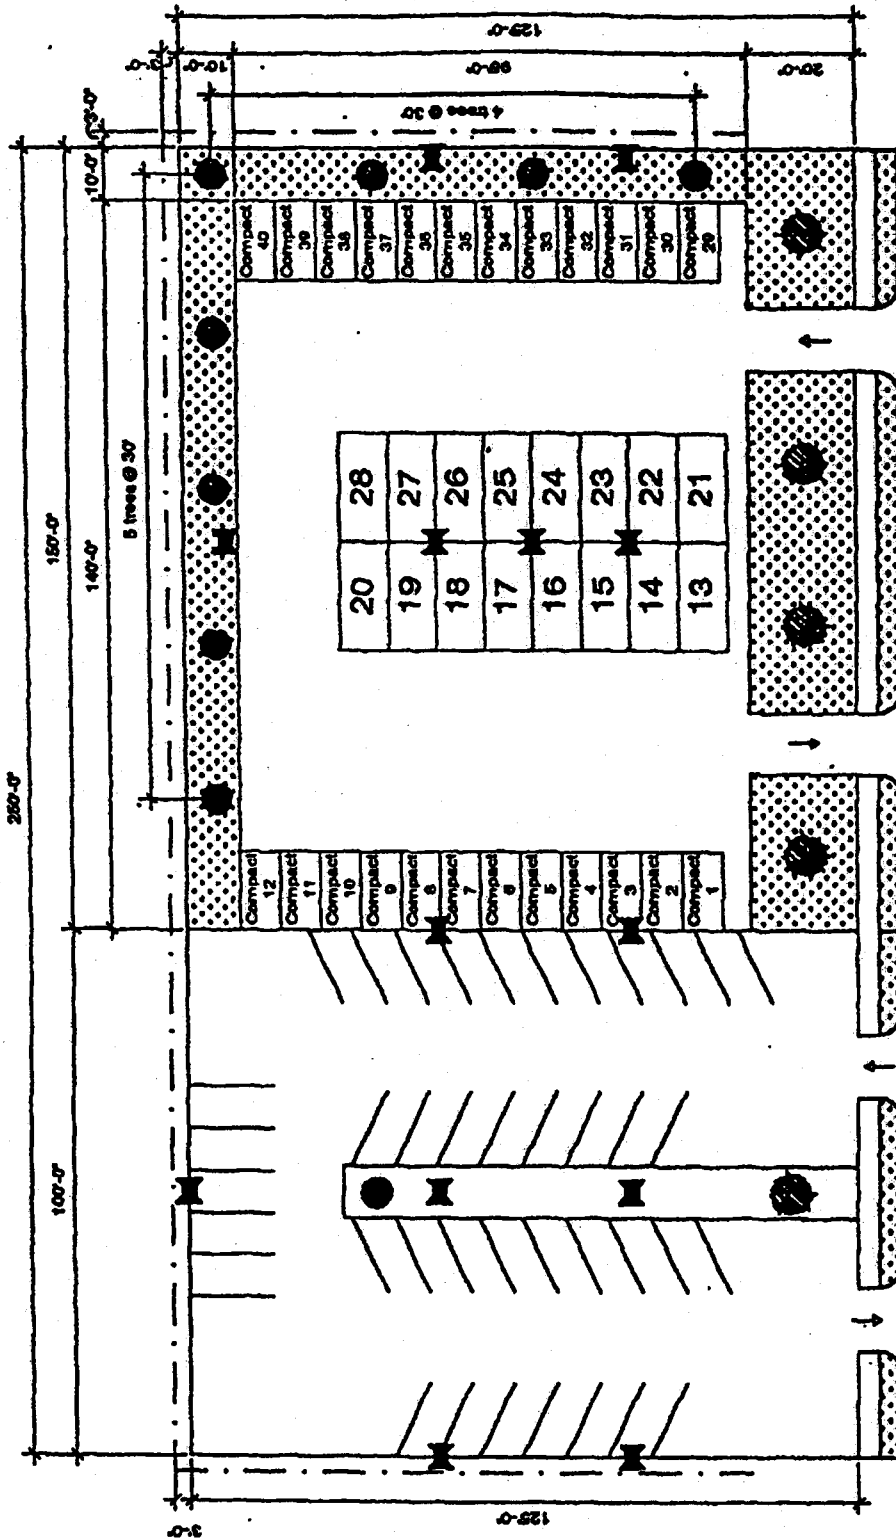

VICTORIA AVENUE

LEGEND


GRASS

LIGHT

TREE

6' TALL FENCE

ALTERNATE TREE

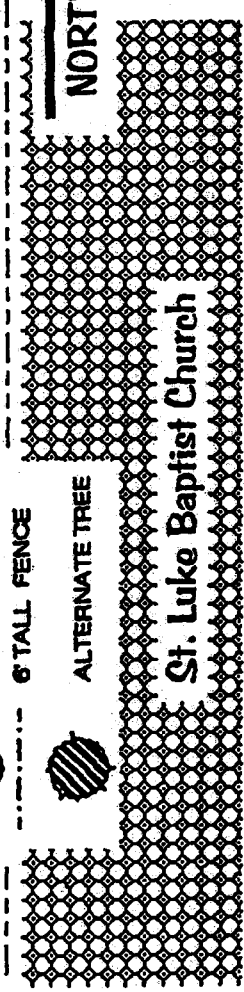

St. Luke Baptist Church

Church Parking Lot
01-22-03
C. Munoz - I
1/18