


Exhibit 68A
25825

043497

1" = 50'-0"

DEVELOPMENT PLAN

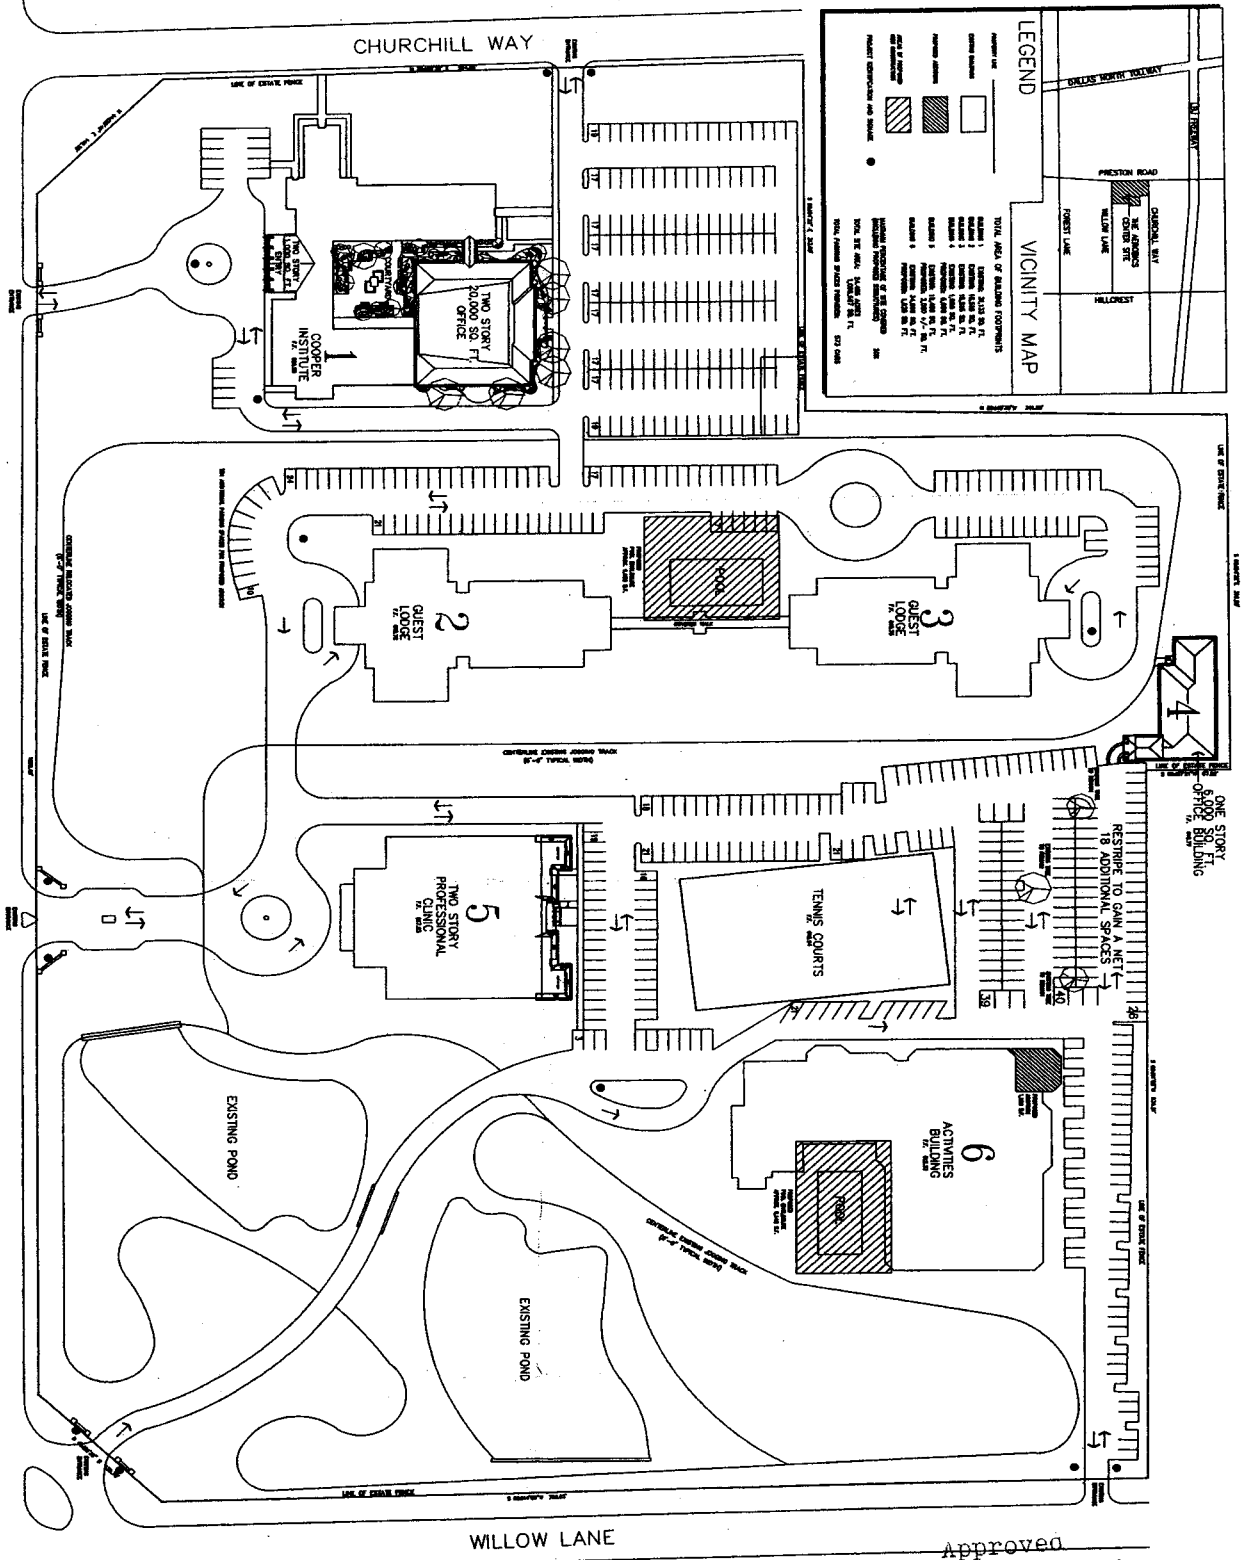

PRESTON ROAD
(100'-0" R.O.W.)

CHURCHILL WAY

WILLOW LANE

Approved
City Plan Commission

PLANNED DEVELOPMENT DISTRICT NO. 68

10-14-04

MP-1

PROPOSED AMENDED SITE PLAN FOR
THE AEROBICS CENTER
12100, 12200, 12230, 12300 PRESTON RD.
DALLAS, TEXAS

HUDSON LOCKETT III, ARCHITECT
5207 MCKINNEY AVENUE SUITE TWENTY ONE
DALLAS, TEXAS 75205-3355
214-559-2095 HCL3ARCH@aol.com



AUGUST 21, 2004