


20420


032856

802856


# EXHIBIT 68B

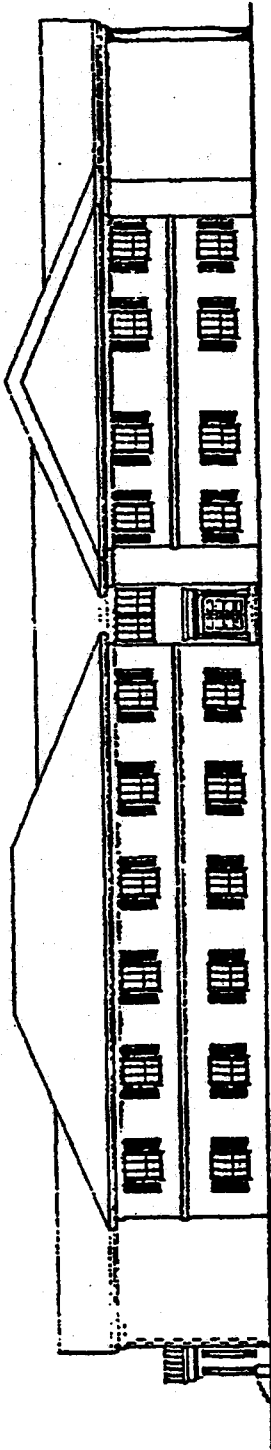


NORTH ELEVATION

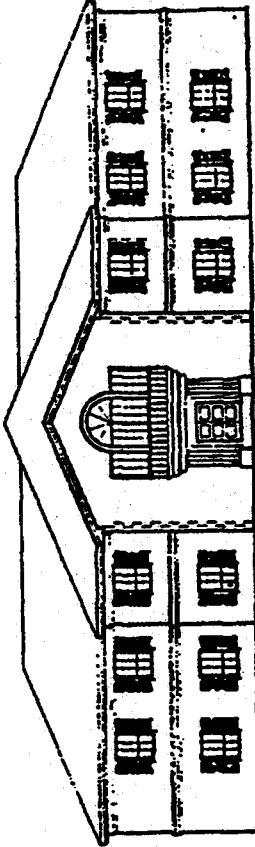

EAST ELEVATION

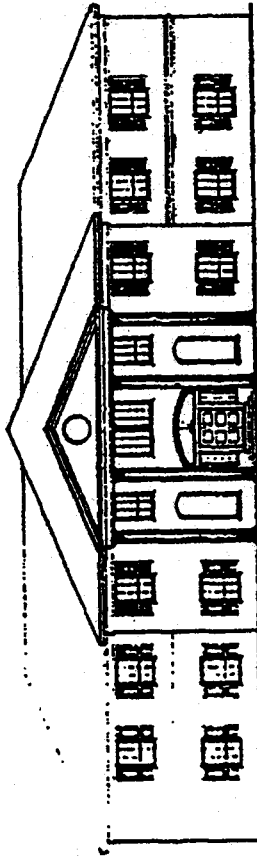

WEST ELEVATION

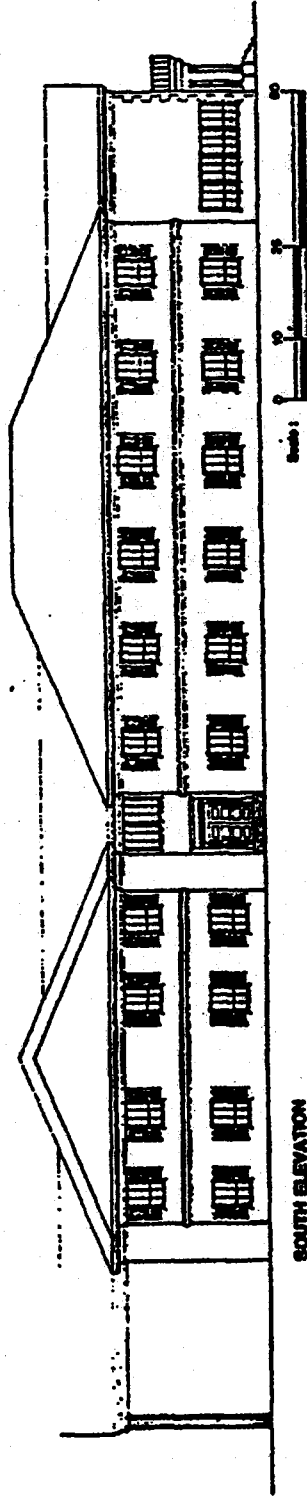

SOUTH ELEVATION

BUILDING ELEVATIONS AEROBICS EDUCATION CENTER & GUEST HOUSE  
 AEROBICS CENTER - Developer  
 DALLAS, TEXAS  
 BOGARD HALDEMAN MILLER, INC. ARCHITECTS

7790-269/1762-N