


EXHIBIT 322B

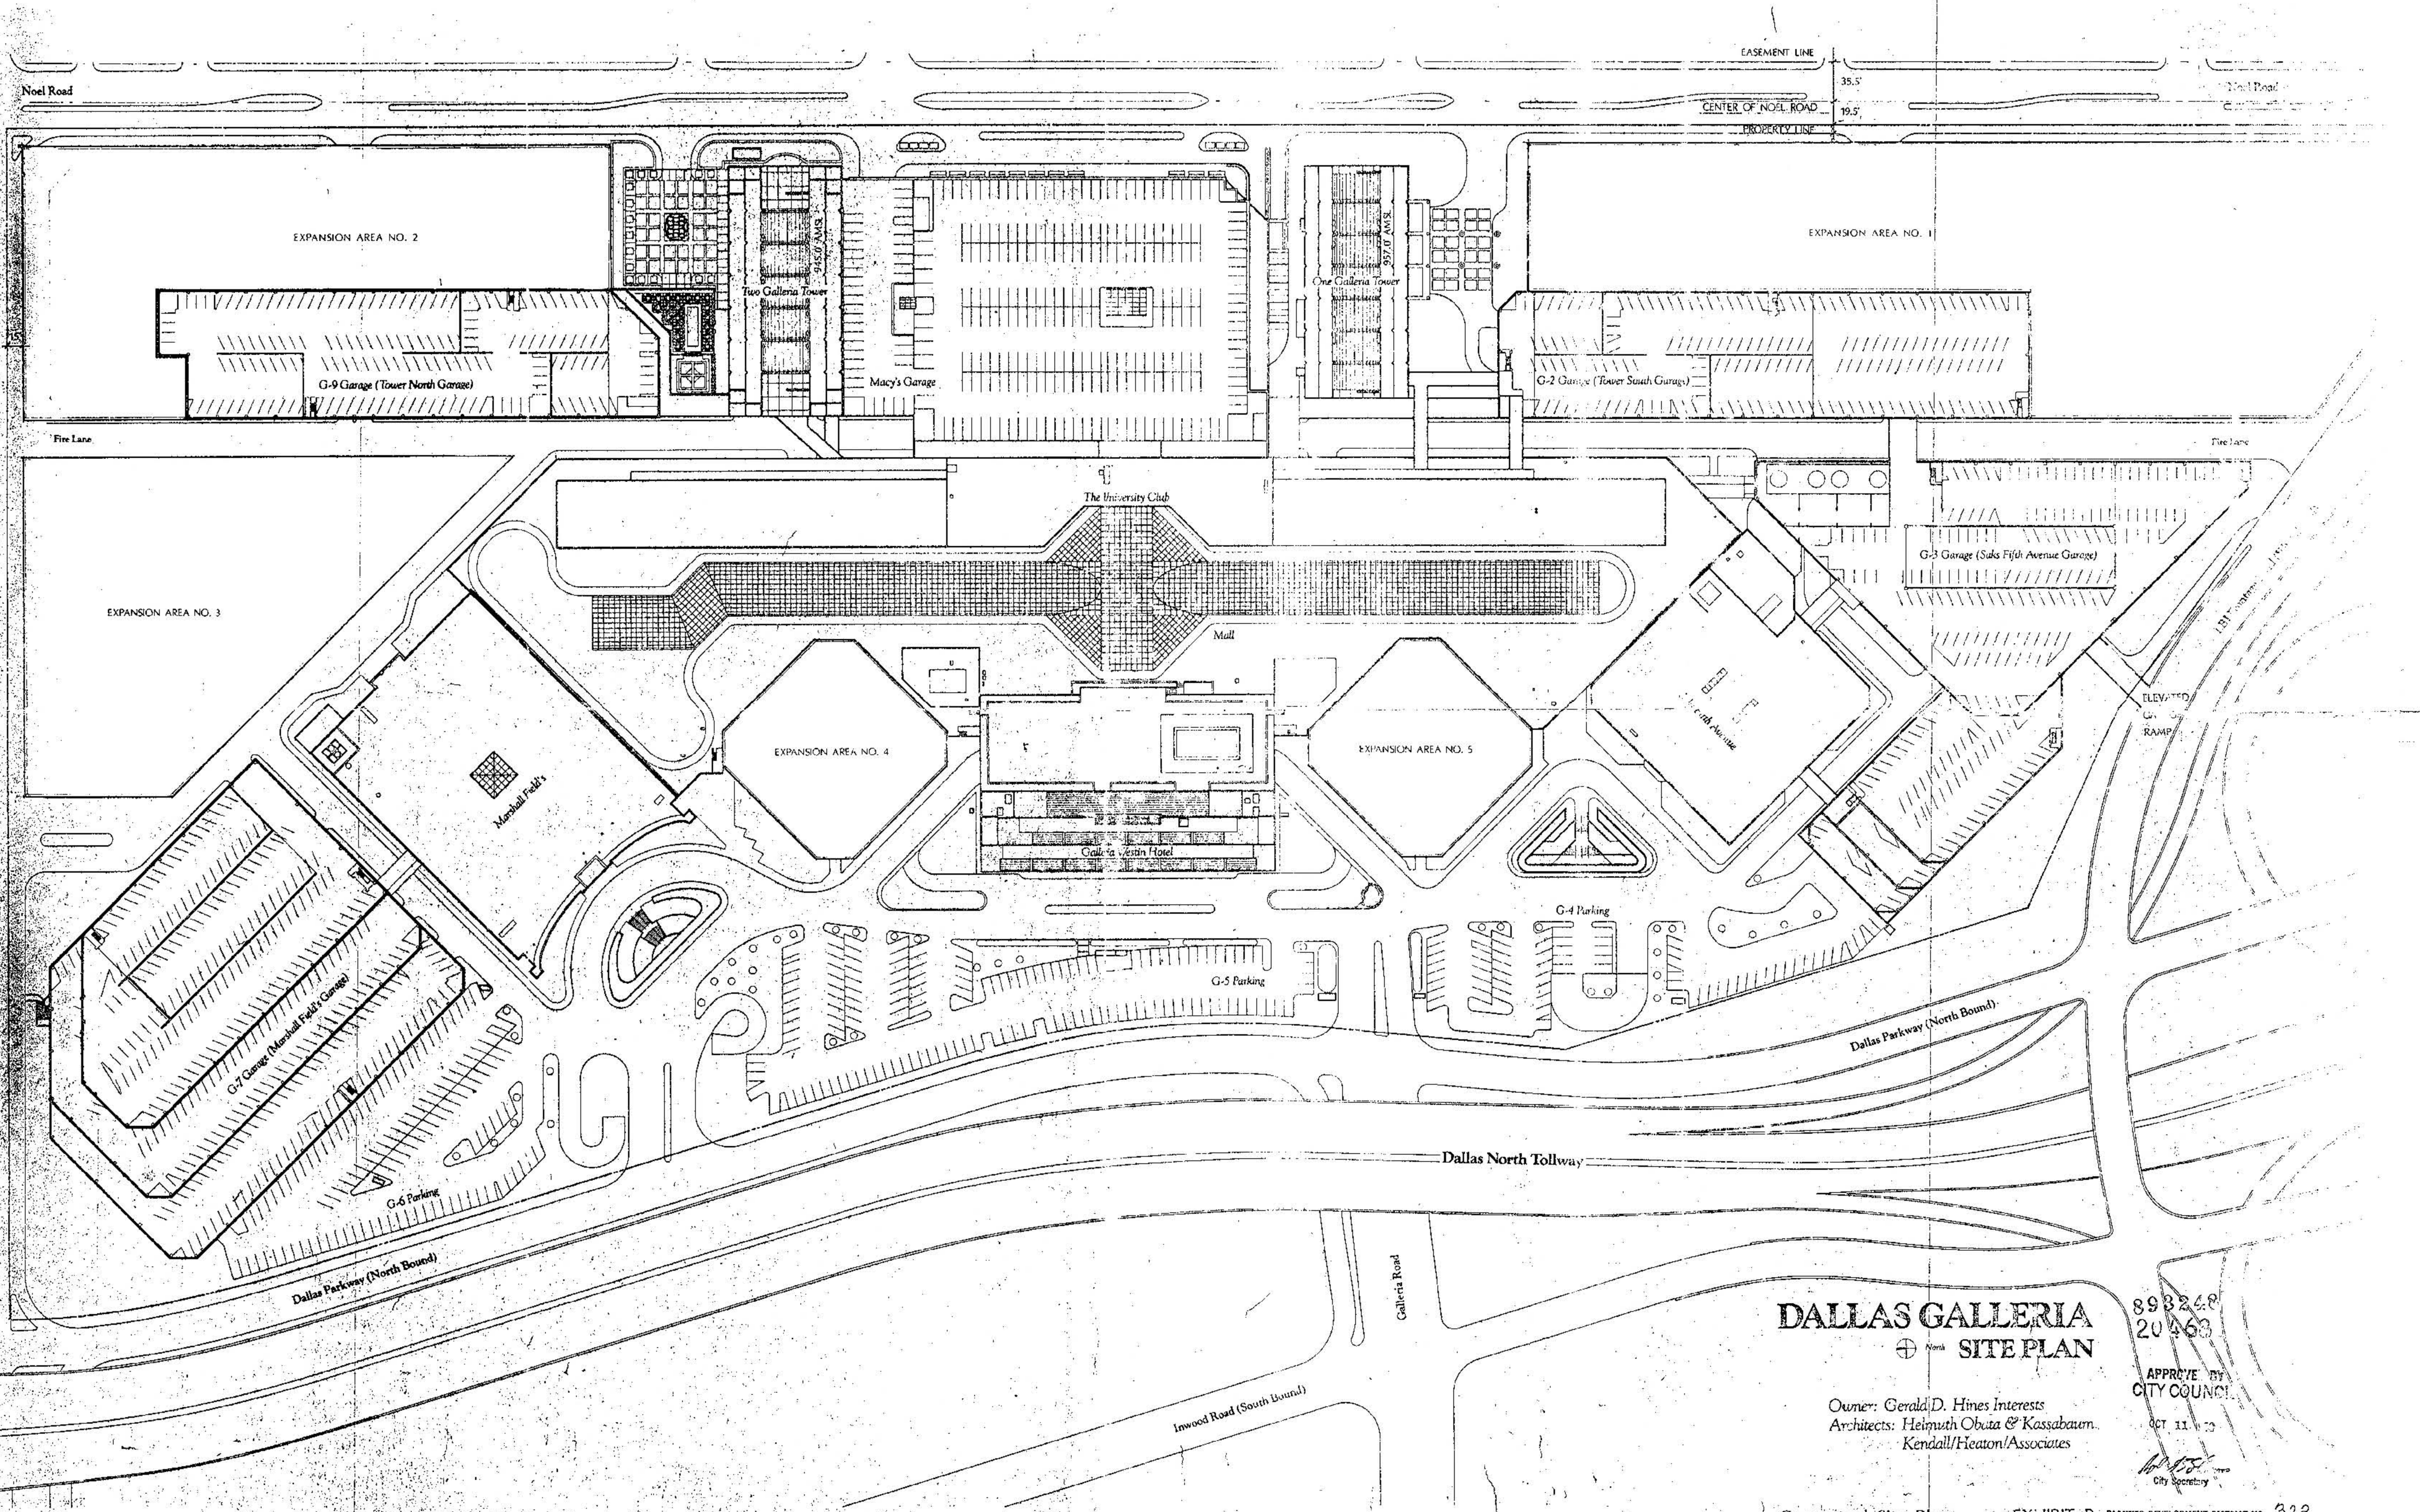

DALLAS GALLERIA
North
SITE PLAN

Owner: Gerald D. Hines Interests
Architects: Helmut Obata & Kassabaum,
Kendall/Heaton/Associates

893248
20463

APPROVE BY
CITY COUNCIL

OCT 11 1993

[Signature]
City Secretary