



EXHIBIT 322D 9 OF 43

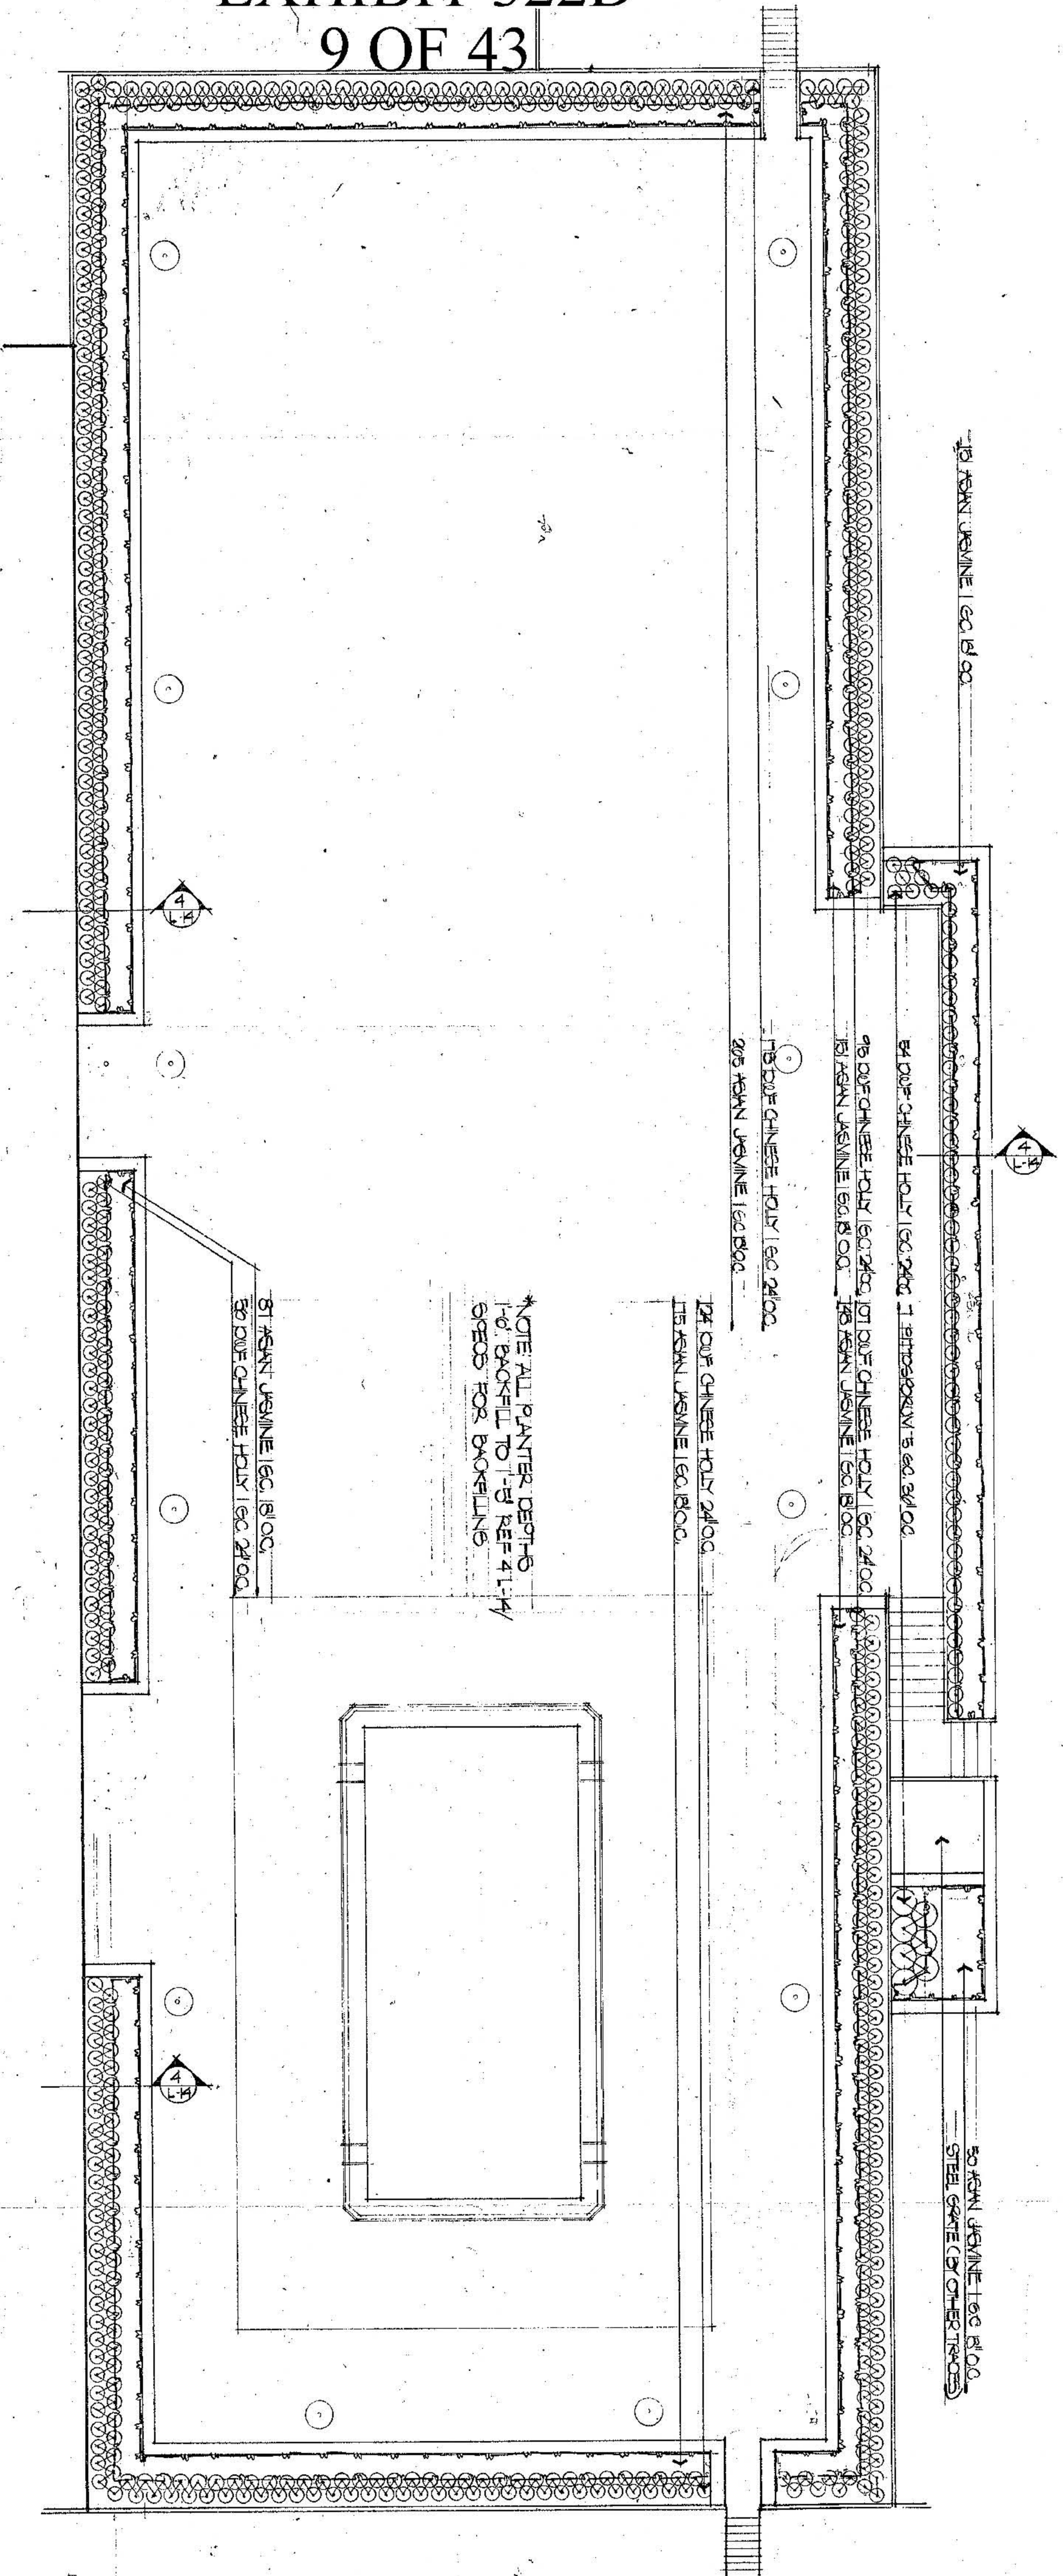

*NOTE: ALL PLANTER DEPTHS
1'-0\"/>

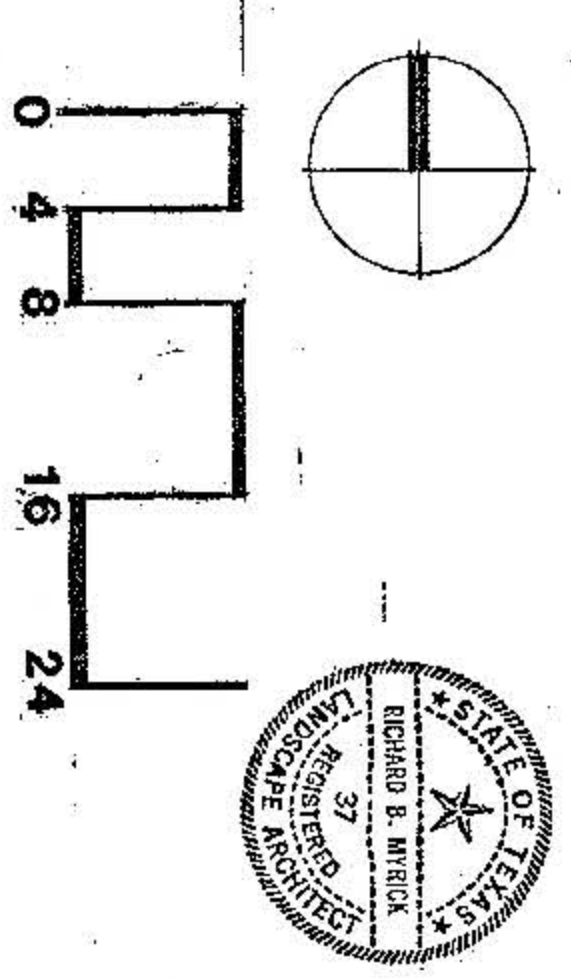


ROOFDECK PLANTING PLAN

EXHIBIT D

DALLAS GALLERIA GERALD D. HINES INTERESTS

MYRICK • NEWMAN • DAHLBERG & PARTNERS, INC.

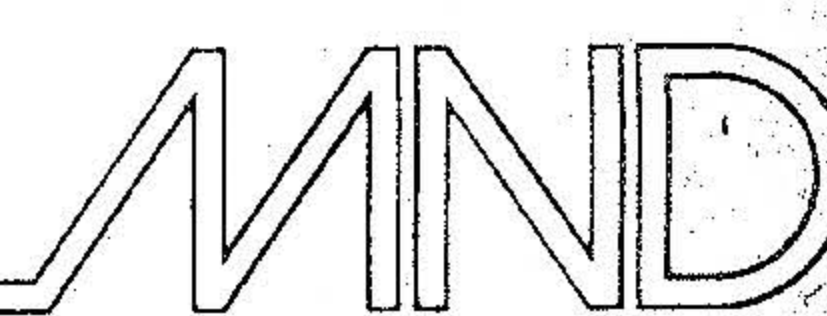

893248
20468
APPROVED BY
CITY COUNCIL
OCT 11 899
City Secretary
FOR VISUALS
DESIGNED BY
CONSTRUCTION (2/12)