


Exhibit 5H

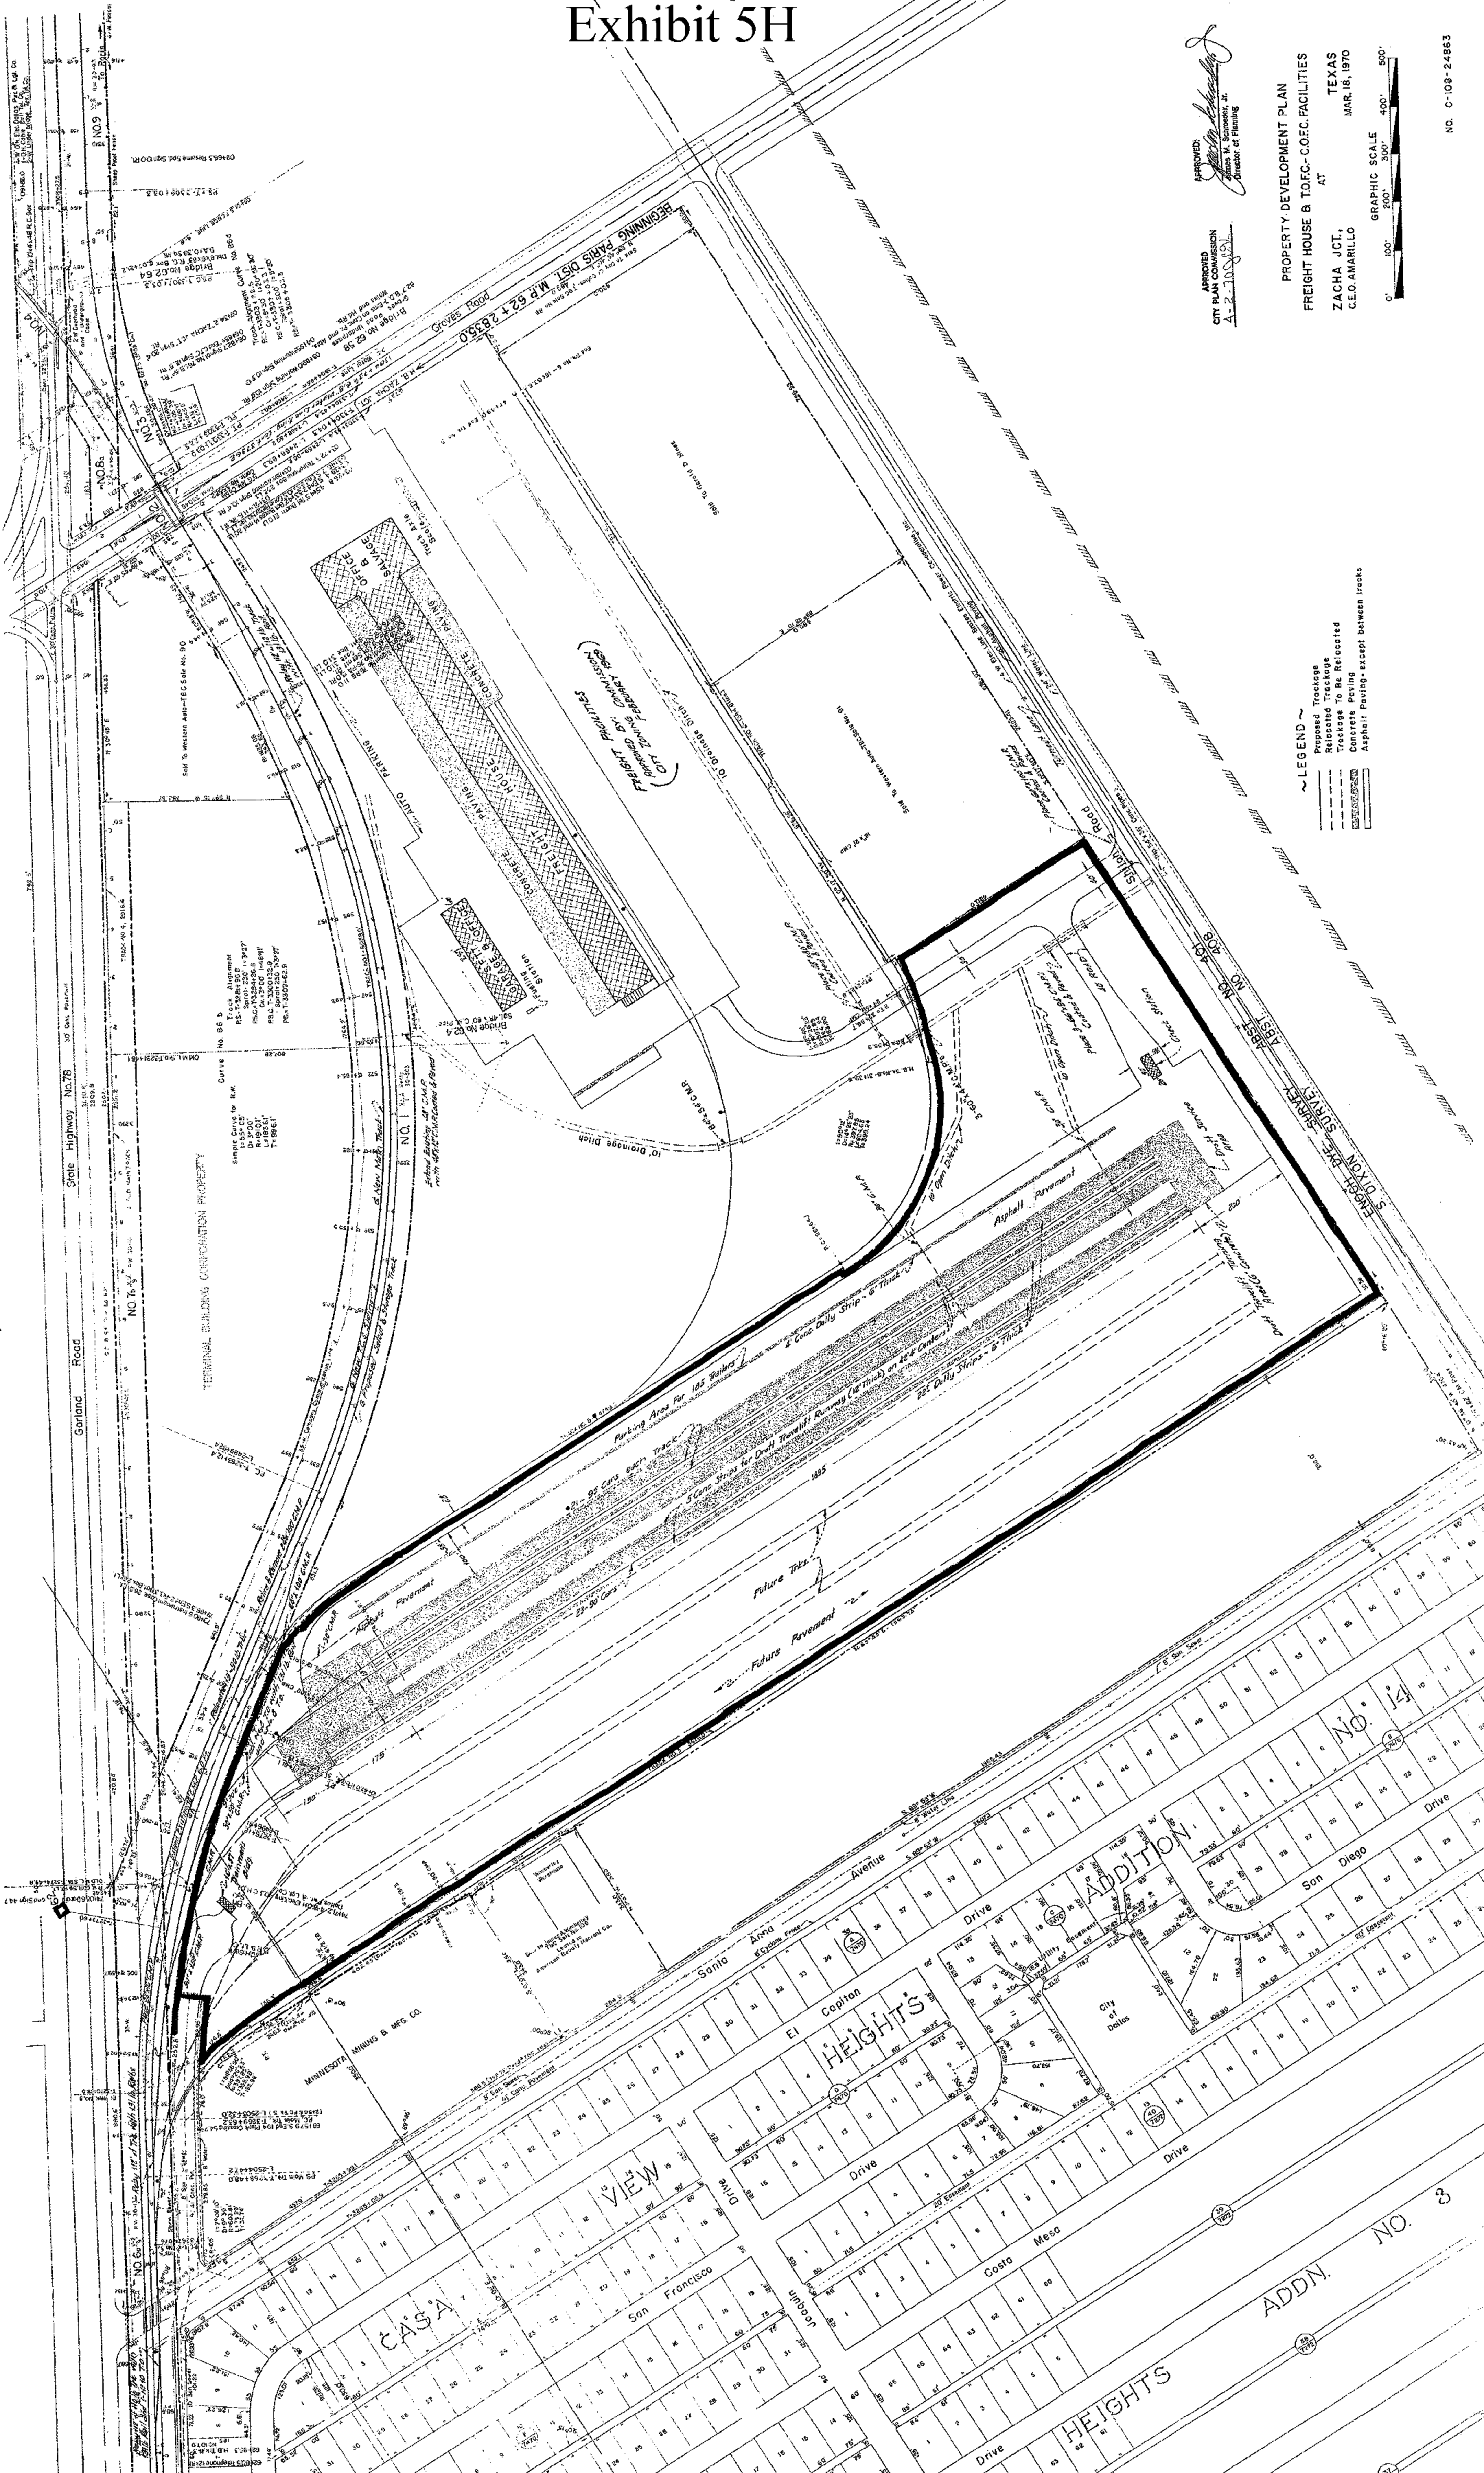

- ~ LEGEND ~
- Proposed Trackage
 - Relocated Trackage
 - Trackage to be Relocated
 - Concrete Paving
 - Asphalt Paving - except between tracks

APPROVED
CITY PLAN COMMISSION
A-2-1050

APPROVED
James M. Schaefer, Jr.
Director of Planning

PROPERTY DEVELOPMENT PLAN
FREIGHT HOUSE & TOFC-COFC FACILITIES
AT
ZACHA JCT.,
C.O. AMARILLO

TEXAS
MAR. 18, 1970
C.E.O. AMARILLO

