


EXHIBIT 536D
3 OF 4



SCALE (IN FEET)
0 20 40 80

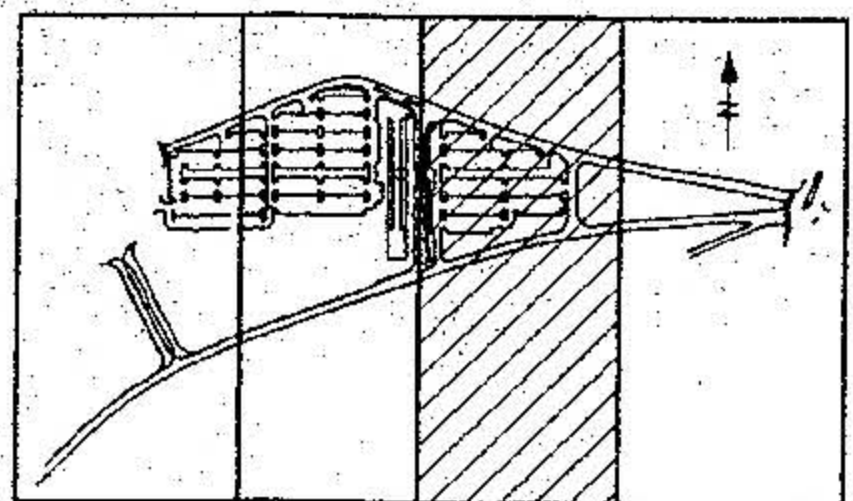

KEY MAP

990785
23798

APPROVED BY
CITY COUNCIL

FEB 24 1999

Shirley Gray
City Secretary

Approved
City Plan Commission

12-3-98

PLANNED DEVELOPMENT DISTRICT NO. 536
8178-244/10637-NE(RB)

TRACT I



CONTRACT SHEET No. 4 OF 5

LIGHT RAIL TRANSIT SYSTEM
LINE SECTION G-2
CITY OF DALLAS
DEVELOPMENT & LANDSCAPE PLAN
LBJ EAST - LRT STATION

CONTRACT	DWG. No.	LBUE-CR03	REV
----------	----------	-----------	-----

MATCHLINE SEE SHEET 3 OF 5

MATCHLINE SEE SHEET 5 OF 5

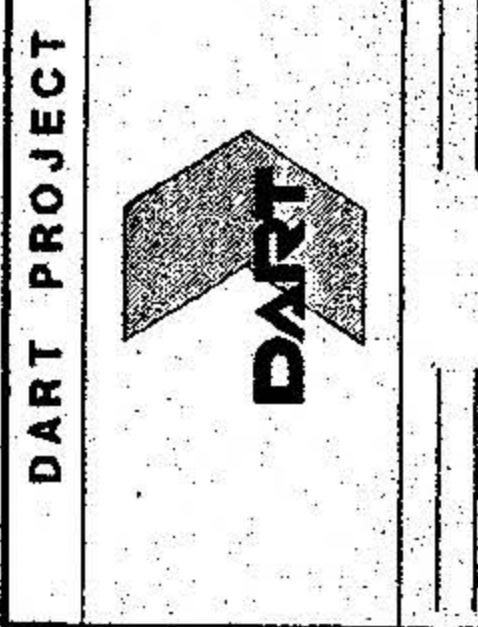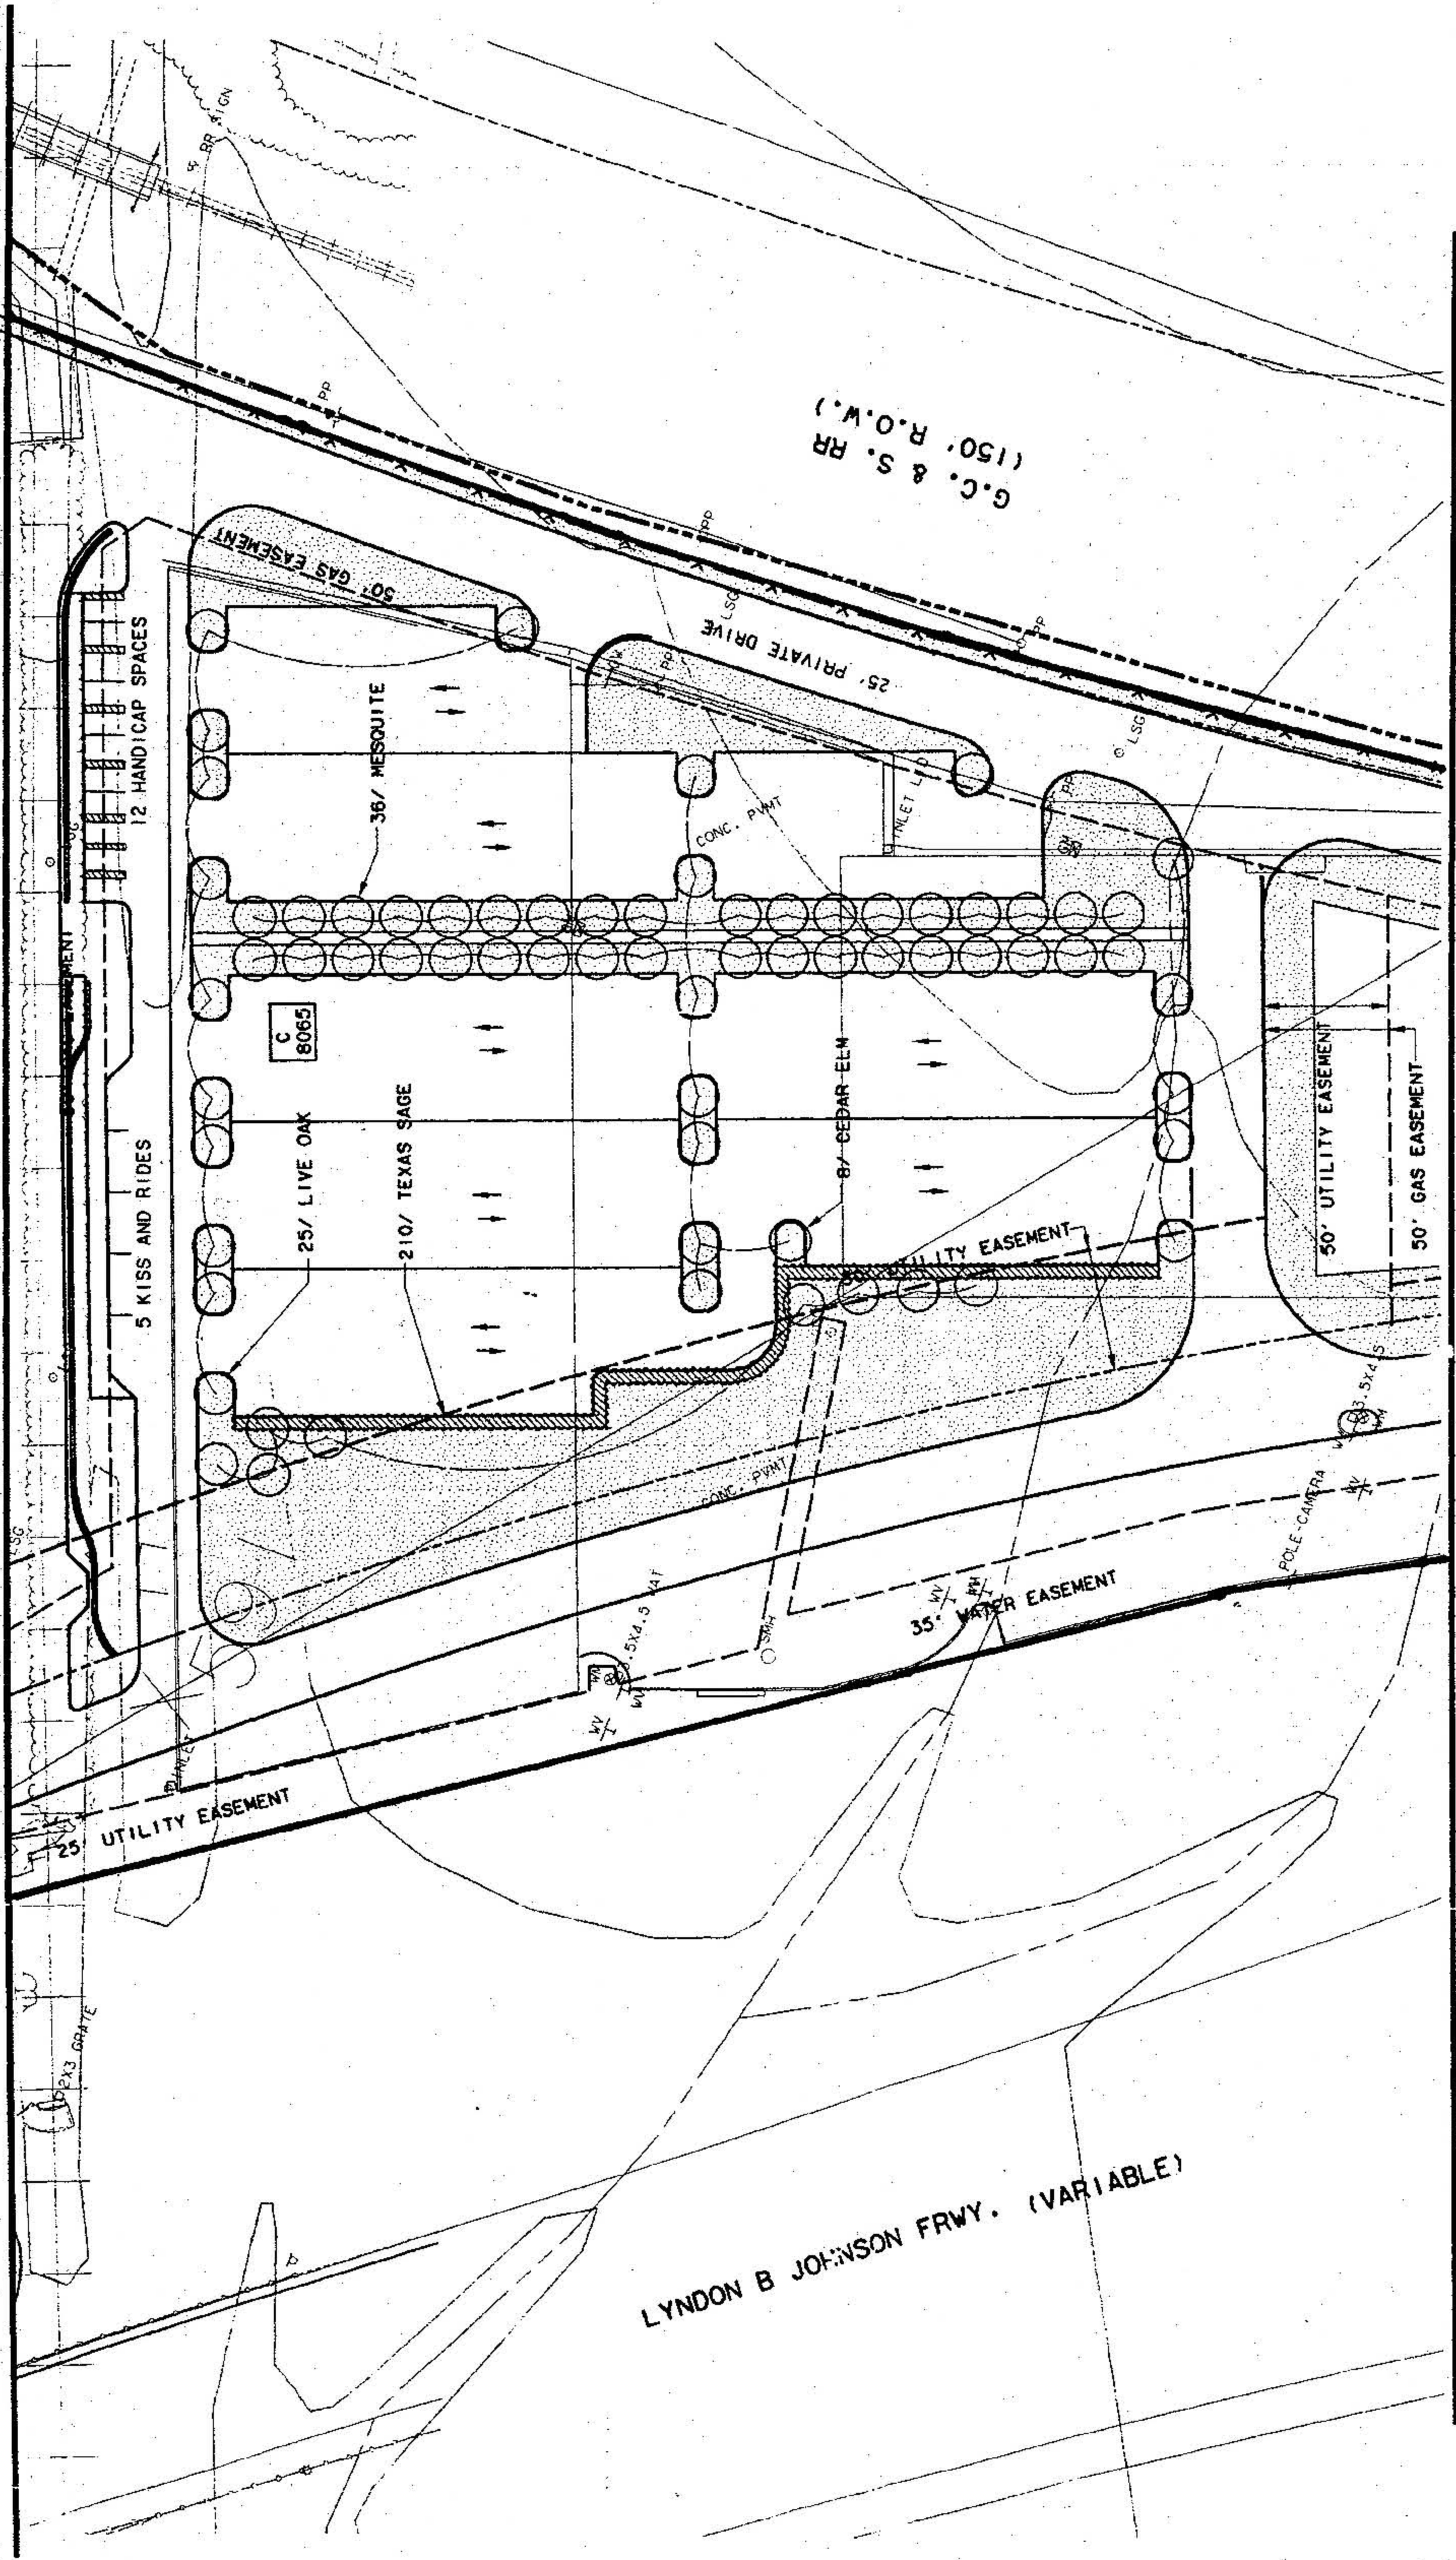

LAN/STV
Lockwood, Andrews & Newnam, Inc.
and STV Incorporated
GREINER
CHIANG, PAJTEL & VERBY
VIDAUD + ASSOCIATES

KENDALL - Landscape Architecture
The Meadows Building
2626 Milton, Suite 735
Dallas, Texas 75208

REV	DATE	DESCRIPTION	BY	ENG	CHK	APP
△						
△						
△						
△						
△						
△						

DWG No. LBUE-CR03

LYNDON B JOHNSON FRWY. (VARIABLE)