

EXHIBIT 570B

REVISIONS table with columns for DATE, BY, and DESCRIPTION.

TABULATIONS table listing site area, trees to be removed, and other site statistics.

STREET TREES TO BE REMOVED list including species like Live Oak, Pecan, and Elm with their respective counts and calipers.


REPLACEMENT TREES TO REMAIN list including species like Live Oak, Pecan, and Elm with their respective counts and calipers.

NON PROTECTED TREES TO BE REMOVED list including species like Live Oak, Pecan, and Elm with their respective counts and calipers.

COMPLIANCE WITH DESIGN STANDARDS section detailing screening of off-street parking and foundation planting strip requirements.

APPROVED BY CITY COUNCIL section with date and signature of the City Secretary.

LANDSCAPE PLAN title block including project name, address, and contact information for Enviro Design Landscape Architects.

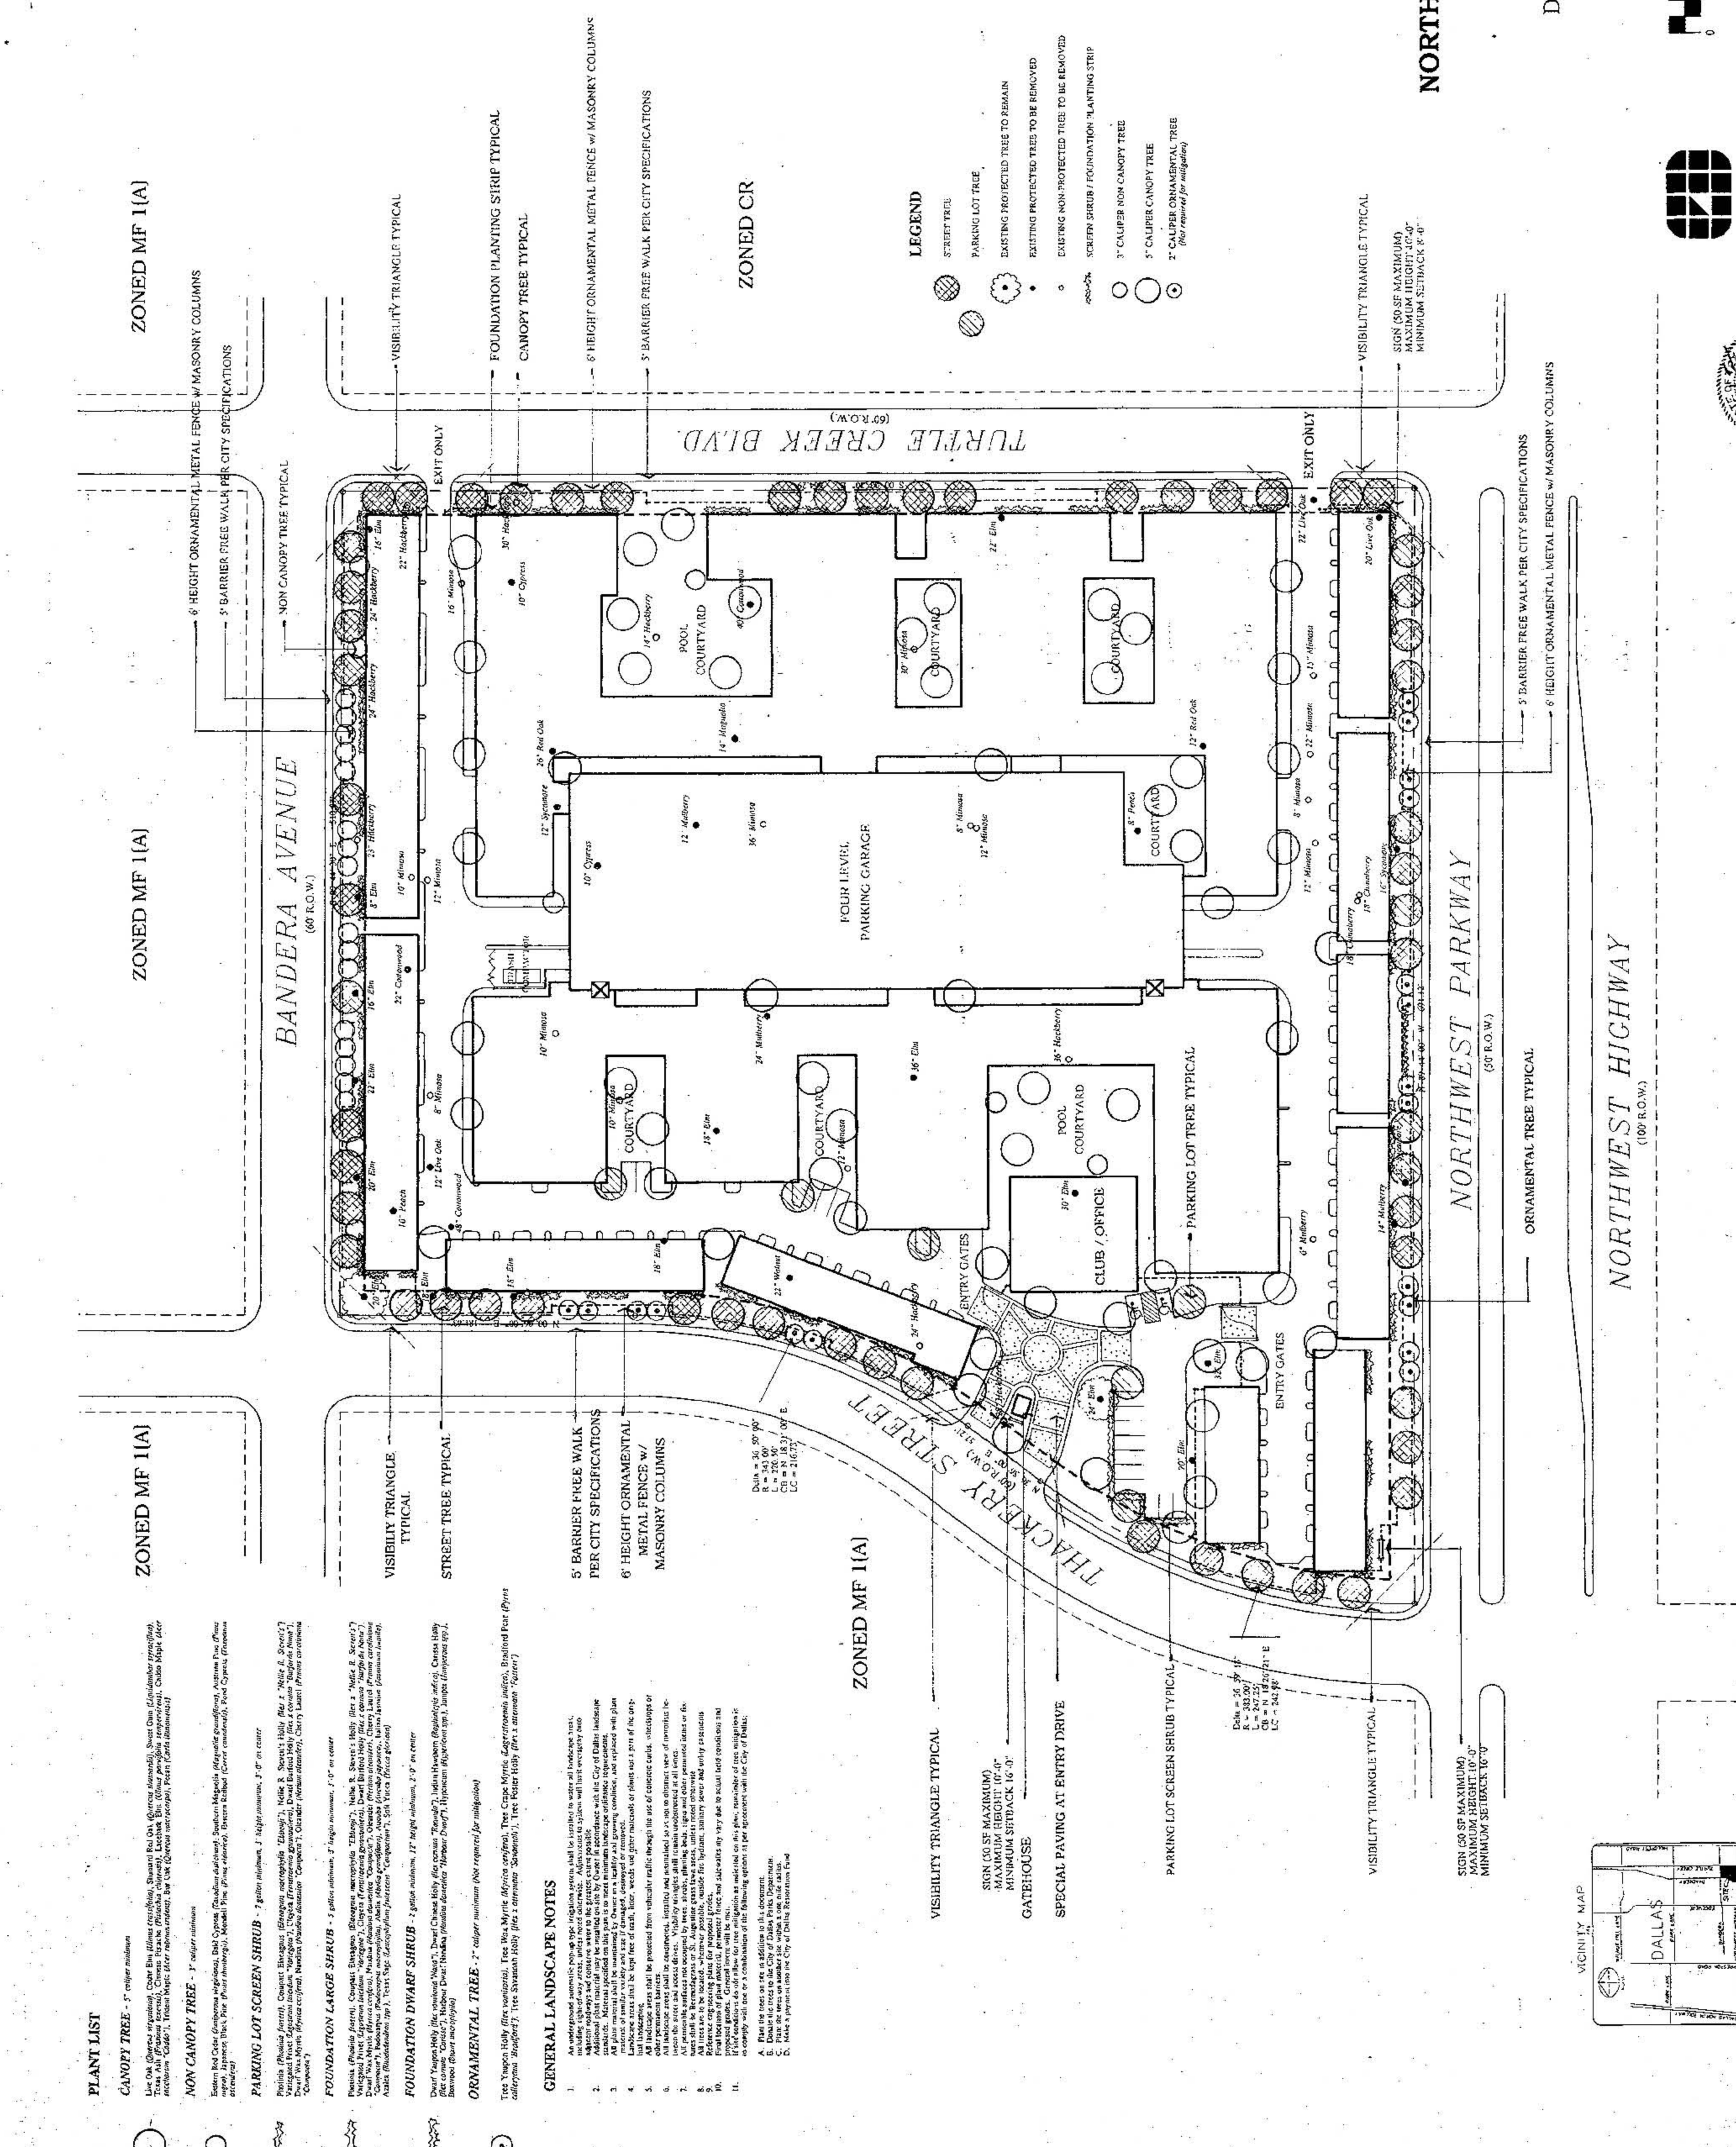

PLANT LIST section listing various tree species and their characteristics.

GENERAL LANDSCAPE NOTES section providing detailed instructions for site implementation.

LEGEND section defining symbols used in the landscape plan for trees and other features.

COMPLIANCE WITH DESIGN STANDARDS section detailing specific requirements for the project.

APPROVED BY CITY COUNCIL section with date and signature.

LANDSCAPE PLAN title block with project details.

REVISIONS table and other administrative information.

Vertical sidebar containing logos for Enviro Design Landscape Architects, a scale bar, and a vicinity map of Dallas.