
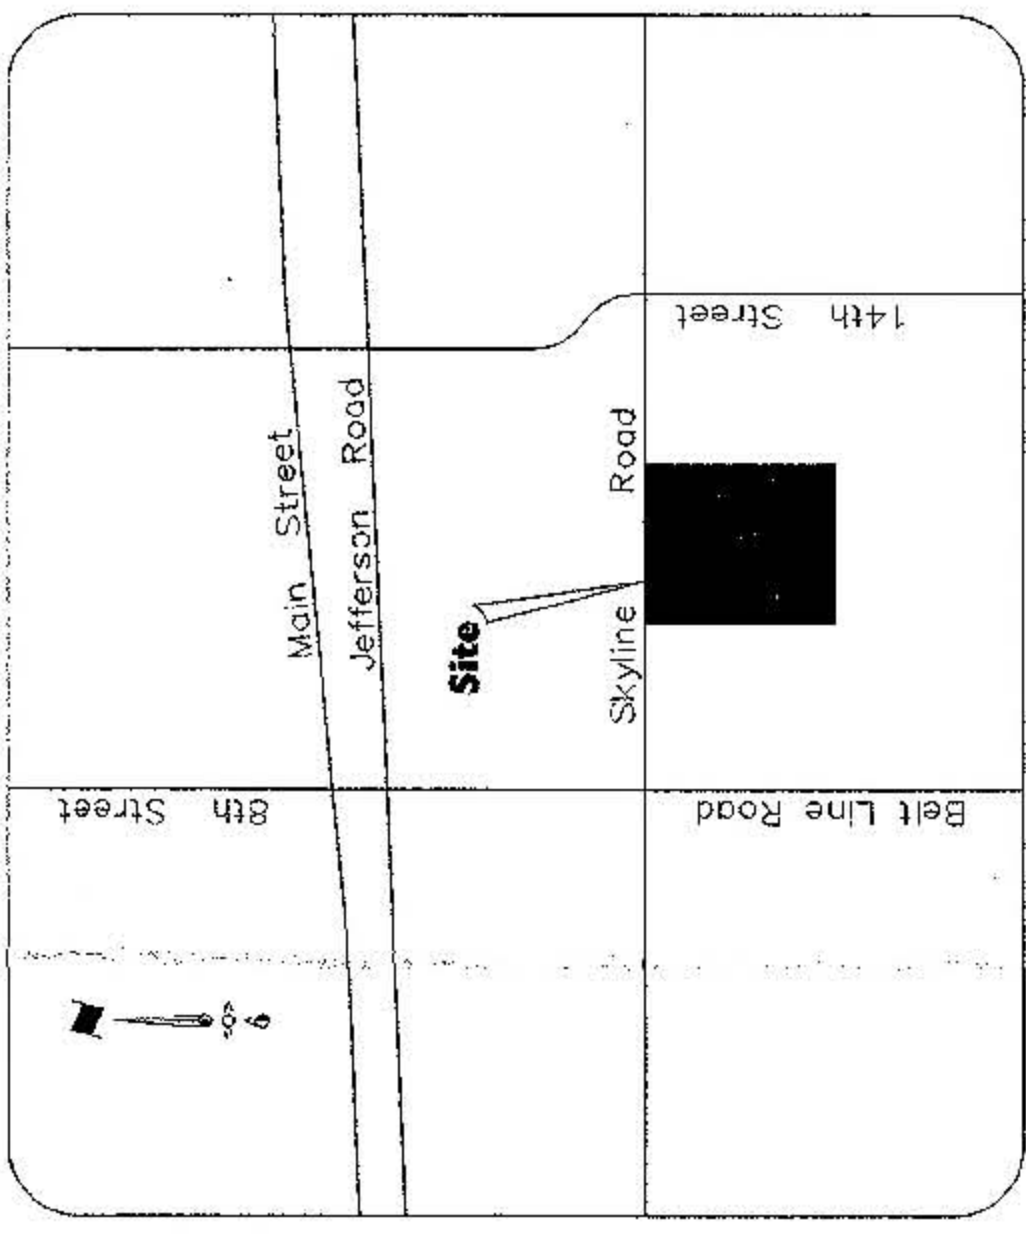


SKYLINE ROAD

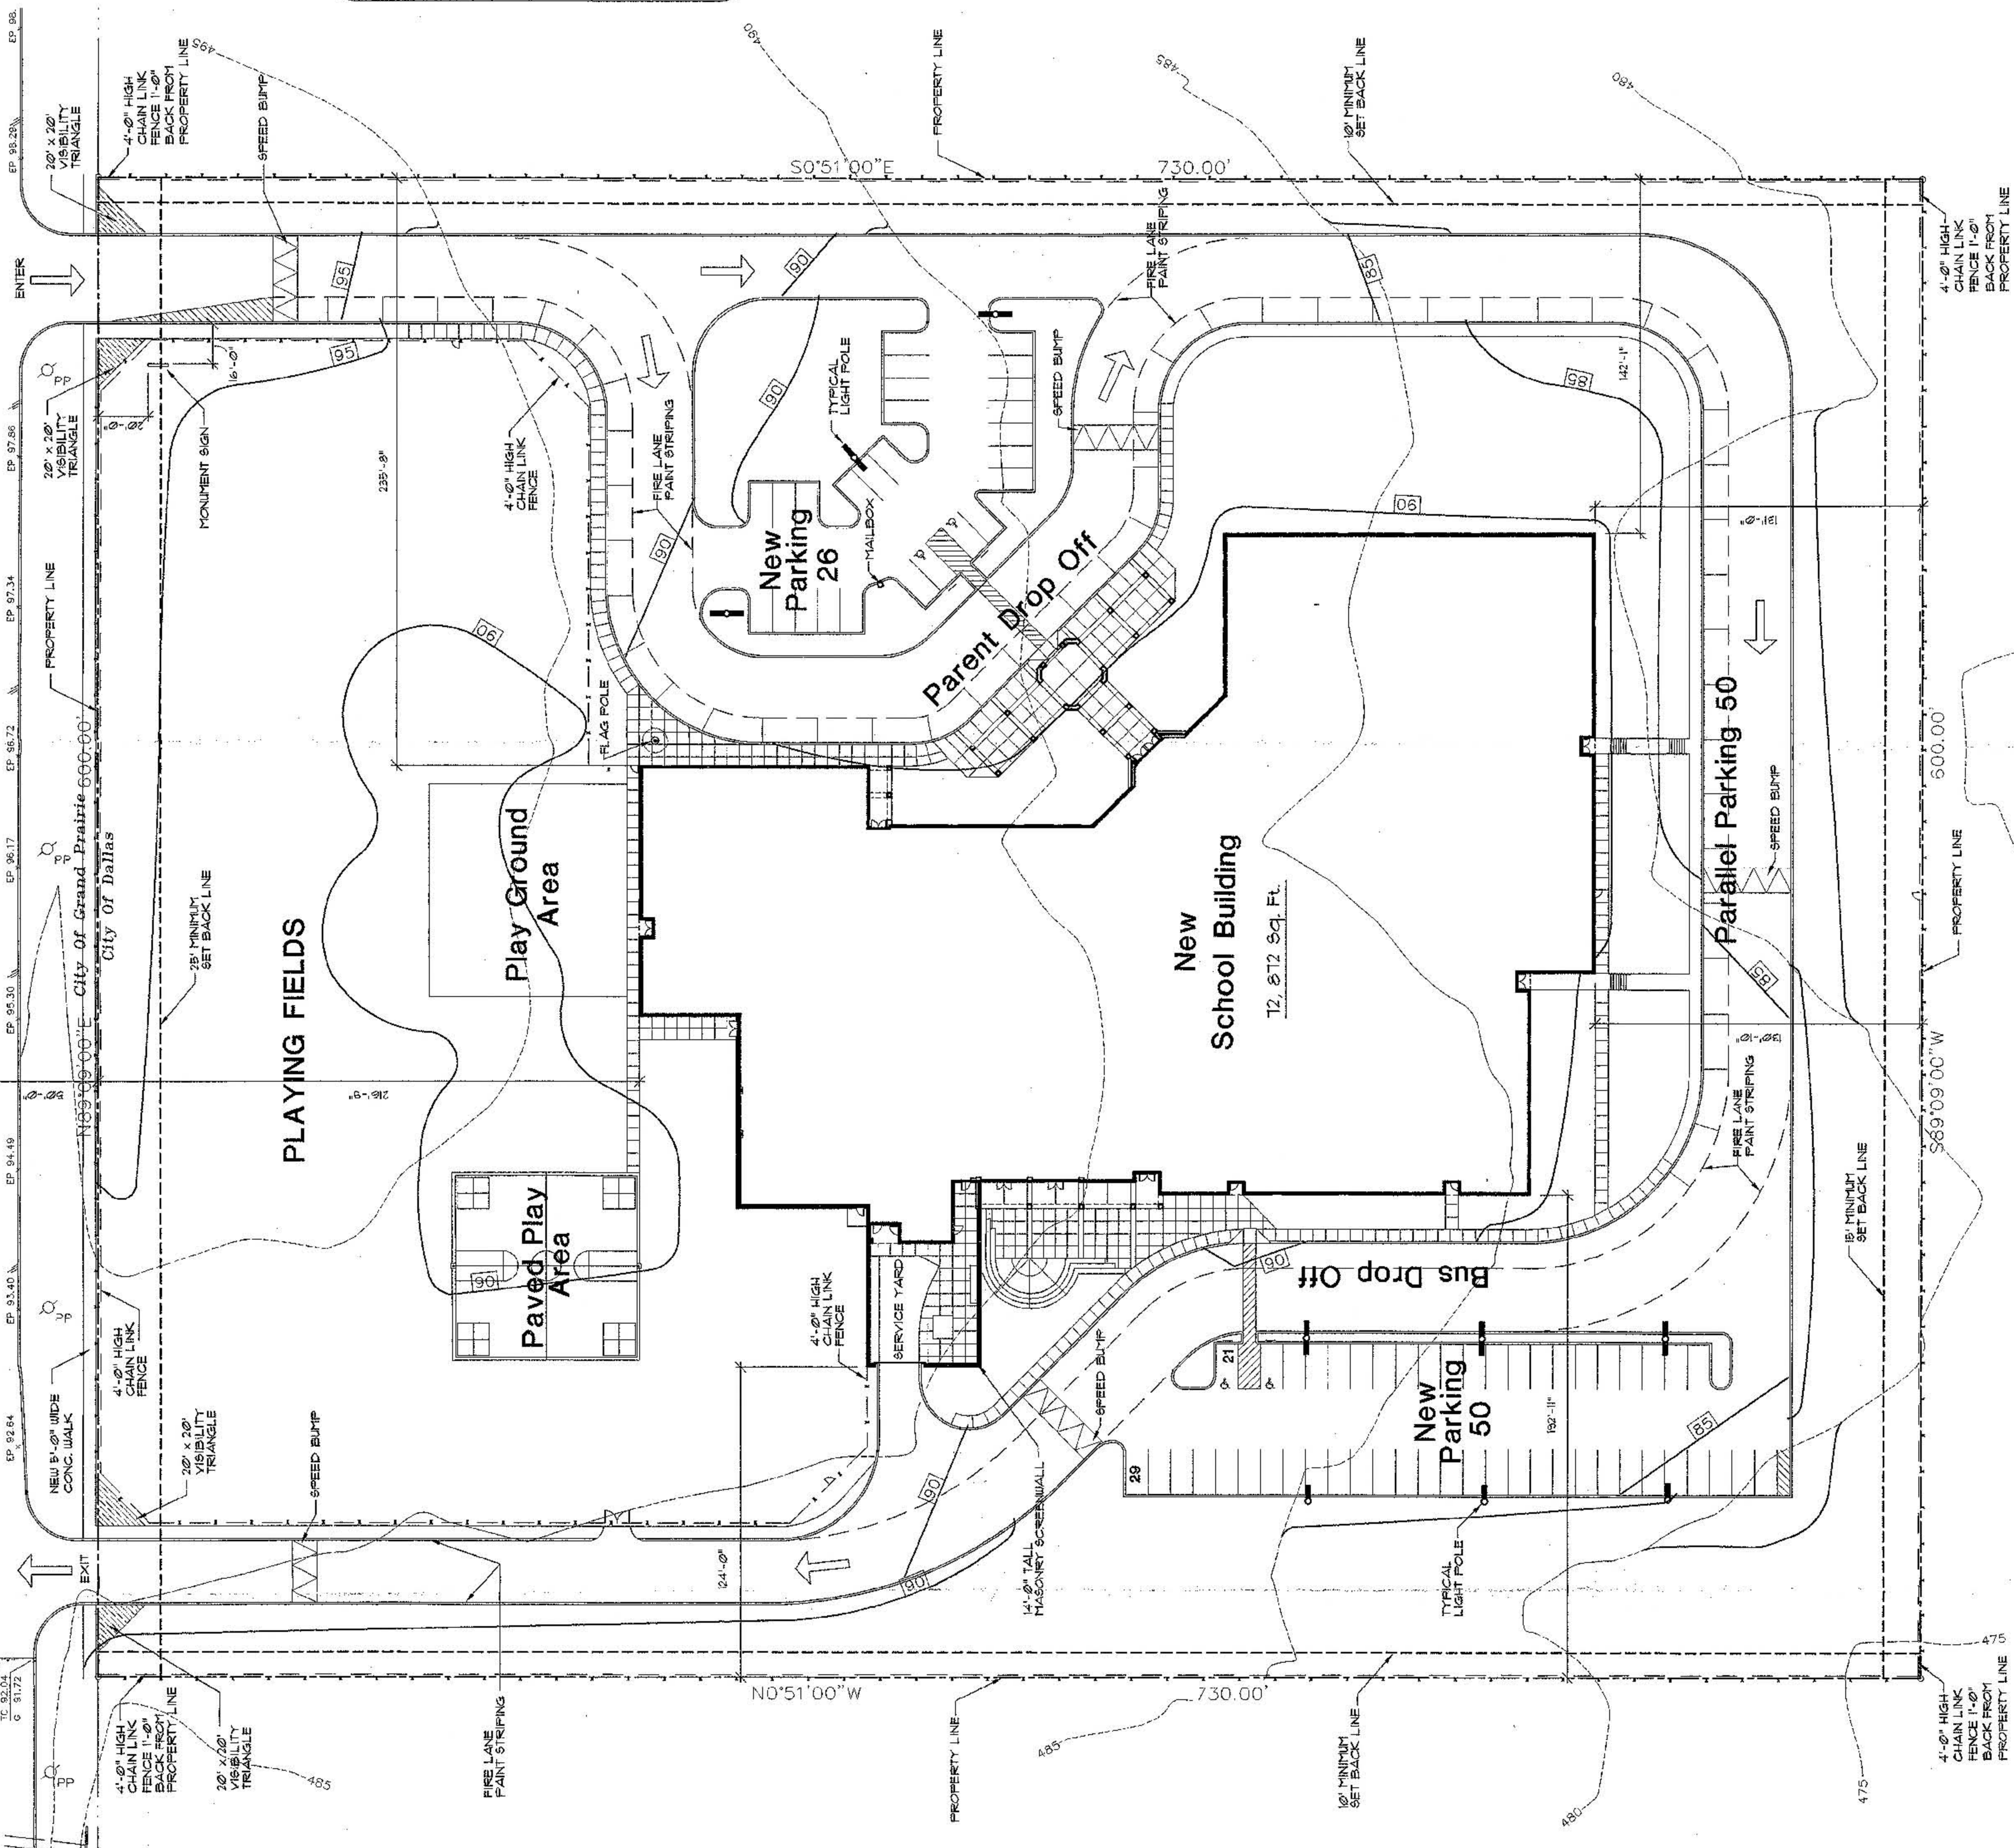

VICINITY MAP

LEGEND :

---	EXISTING CONTOUR LINE
---	PROPOSED CONTOUR LINE

GENERAL NOTES :

- (1) NO STREET OR ALLEY INTERSECTIONS.
- (2) REFER LANDSCAPING PLANS AND NOTE SHEETS L1, L2 & L3 FOR LANDSCAPING.
- (3) NO FLOOD PLAINS, ESCARPMENTS, BODIES OF WATER, CREEKS, MARSHES OR DRAINAGE AREAS ARE LOCATED ON THIS SITE.
- (4) REFER TO TREE SURVEY SHEET L1 FOR EXISTING TREES INCLUDING CALIFER, COMMON NAME AND SCIENTIFIC NAME.
- (5) REFER TO PLAT SHEET C2 FOR ALL PUBLIC AND PRIVATE EASEMENTS.

CROCKETT
ELEMENTARY SCHOOL REPLACEMENT
 1340 SKYLINE ROAD
 GRAND PRAIRIE INDEPENDENT SCHOOL DISTRICT

PBK Architects, Inc.
PBK
 MacArthur Center
 6605 N. MacArthur
 Suite 280
 Irving, Texas 76038-2622
 972/753-1886

PROJECT NO. 9960
 DATE 03/09/00
 DRAWN
 CHECKED
 REVISIONS 03/09/00

SP.1
PLAN DEVELOPMENT PLAN
 DEVELOPER

EXHIBIT 589A

PLANNED DEVELOPMENT DISTRICT NO. 589

Approved City Plan Commission
 003259
 24435
 APPROVED BY
 CITY COUNCIL
 OCT 25 2000
 City Secretary

01 PLAN
 SCALE: 1/32" = 1'-0"
 2990-250/11243-SWLES

GRAPHIC SCALE
 0 50 100