


# Exhibit 8A

- NOTES:
1. SYMBOL DELETES EXISTING TREES IN 50'-0" GREENBELT TO BE SAVED / PER COOL CONSULTANTS, INC. TREE SPACING OF TREES 4" CAL. & LARGER.
  2. MAJOR TREES & YOUNG UNDERSTORY PLANTINGS WITHIN 50' GREENBELT SHALL BE PRESERVED TO PROTECT THE INTEGRITY OF THE 50' GREENBELT ALONG TURTLE CREEK BLVD.
  3. SOME UNDESIRABLE UNDERSTORY (I.E. BRAMBLES, SMALL CHINA BERRY TREES ETC.) SHALL BE REPLACED WITH ORNAMENTALS AND NATIVE PLANT MATERIALS. REPLACING VITALS WILL BE NEEDED ONLY IF REQUIRED TO SAVE EXISTING TREES IN THE GREENBELT.
  - 4.

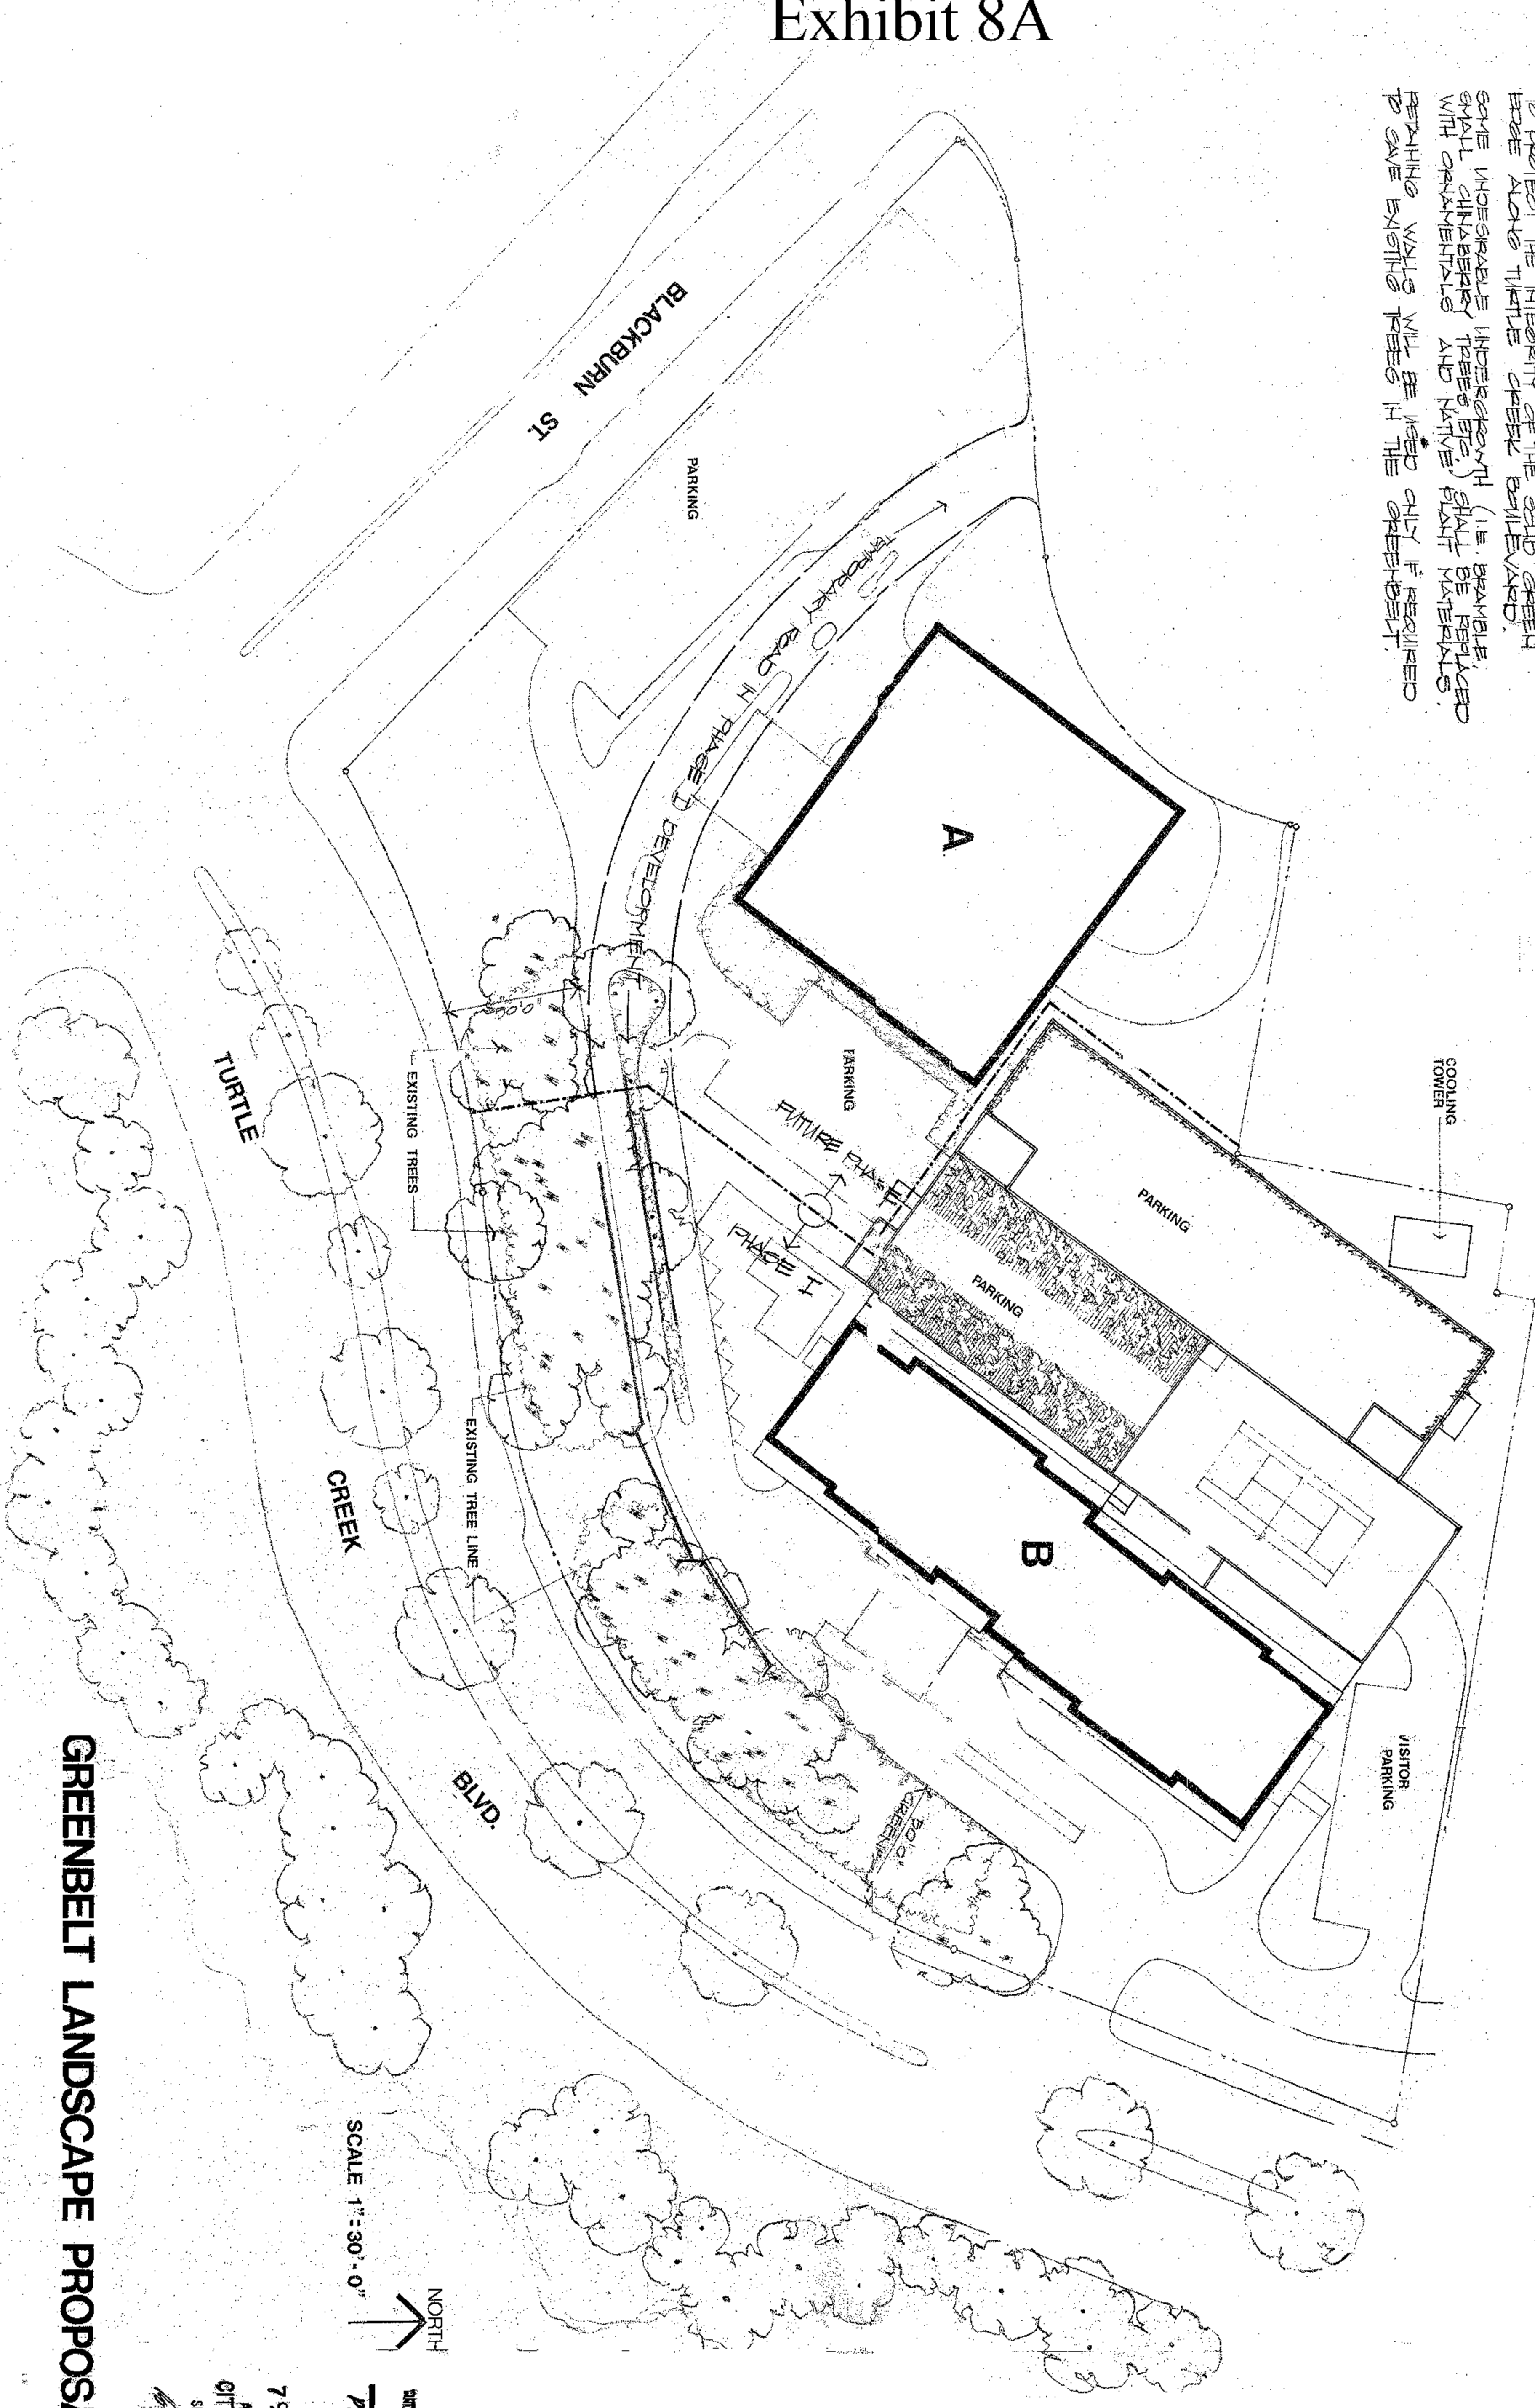

## GREENBELT LANDSCAPE PROPOSAL

SCALE 1" = 30'-0"



APPROVED  
DATE PLAN COMMISSION  
8-2-79  
PD # 8

792687

APPROVED BY  
CITY COUNCIL  
SEP 12, 1979

City Secretary

REVISIONS

NO.	DATE	DESCRIPTION

JOB # 21453  
DRAWN BY  
APPROVED  
DATE 24 JAN 79  
SHEET 1

# THE WARRINGTON

MYRICK • NEWMAN • DAHLBERG, INC.  
LANDSCAPE ARCHITECTS • PLANNERS ASLA

