


26412

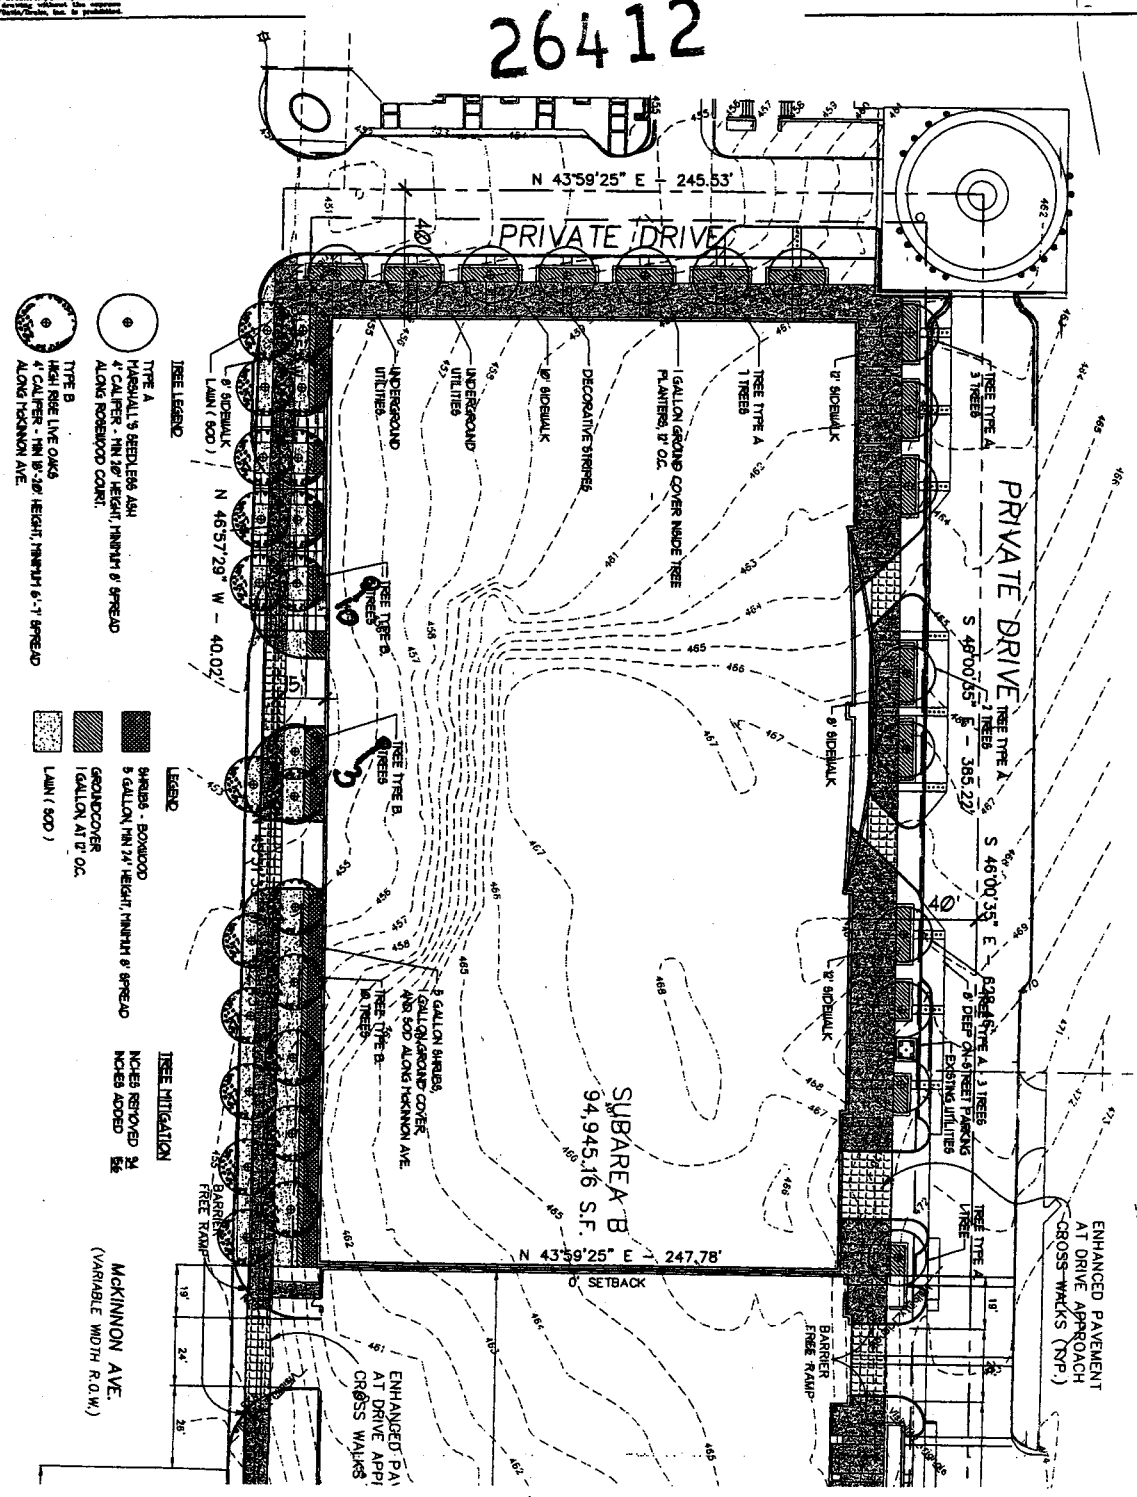

TREE LEGEND

TYPE A
 HAWTHORN, REDLEAFED ASH
 4" CALIPER - 10' HGT. 10' SPREAD
 ALONG ROSEWOOD COURT.

TYPE B
 HIGH TREE LIVE OAKS
 4" CALIPER - 10' HGT. 10' SPREAD
 ALONG MCKINNON AVE.

LEGEND

SHRUBS - BOXWOOD
 5 GALLON, 10' HGT. 10' SPREAD

GROUND COVER
 1 GALLON, AT 1' O.C.

LAWN (500')

TREE MITIGATION

TREES REMOVED 24
 TRENCHES ADDED 56
 MCKINNON AVE.
 (VARIABLE WIDTH R.O.W.)

[Handwritten Signature]

Planned Development
 District No. 193

Approved
 City Plan Commission
 June 22, 2006

PDS No. 74



PDS LANDSCAPE PLAN - SUBAREA B
 ROSEWOOD COURT DEVELOPMENT
 DALLAS, TEXAS

BROCKETT DAVIS & DRAKE, INC.
 Consulting Engineers
 4545 North Central Expressway, Suite 1700 • Dallas, Texas 75204
 972.353.2222 • Fax: 972.353.2222

DESIGN	DATE	SCALE	SHEET	TITLE	NO.
0200	08/01/08	1"=20'	000	CONCEPT	153