


**SITE INFORMATION**

**PROJECT AREA**

 LANIER STATION WILL  
 MEET ARTICLE 10

**CONTRACT SHEET NO.**

**2067-120**

**LIGHT RAIL TRANSIT SYSTEM**  
 SE-2 LINE SECTION  
 PLANNED DEVELOPMENT  
 DEVELOPMENT PLAN





**CONTRACT NO.**

**2067-120**










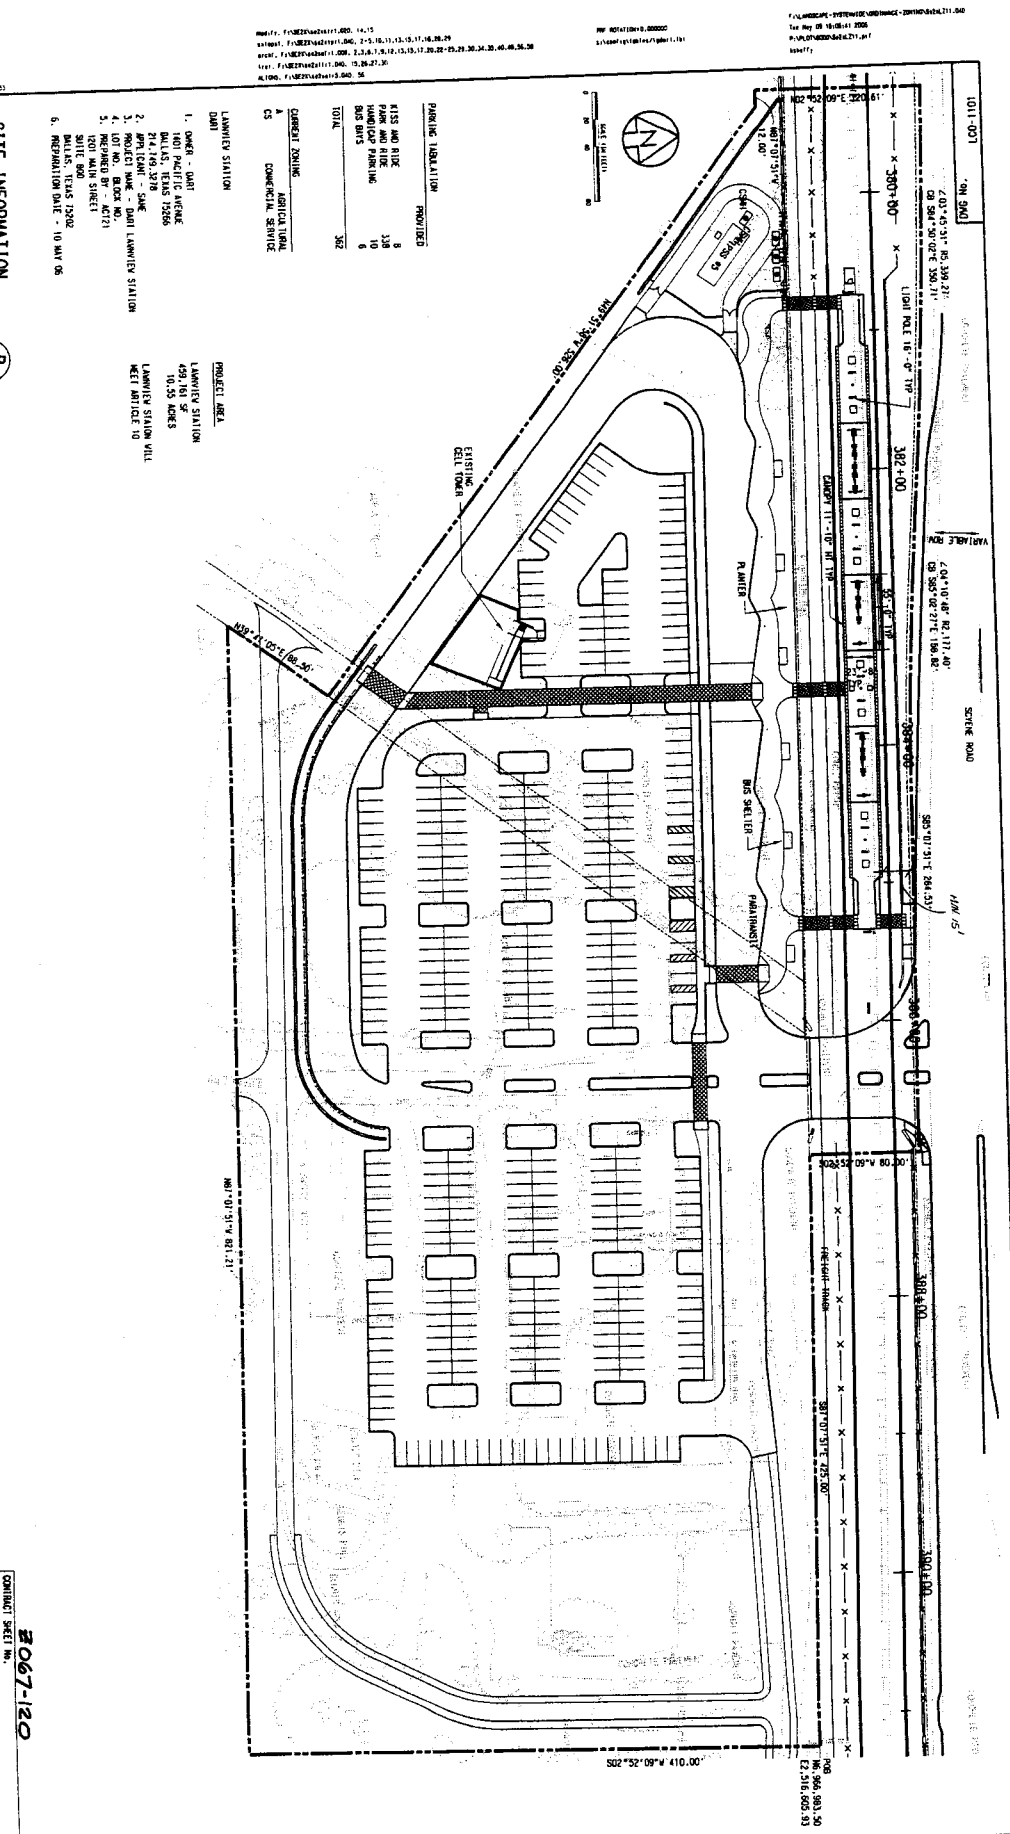

Approved  
 City Plan Commission  
 February 1, 2007

Planned Development  
 District No. 755