


27229

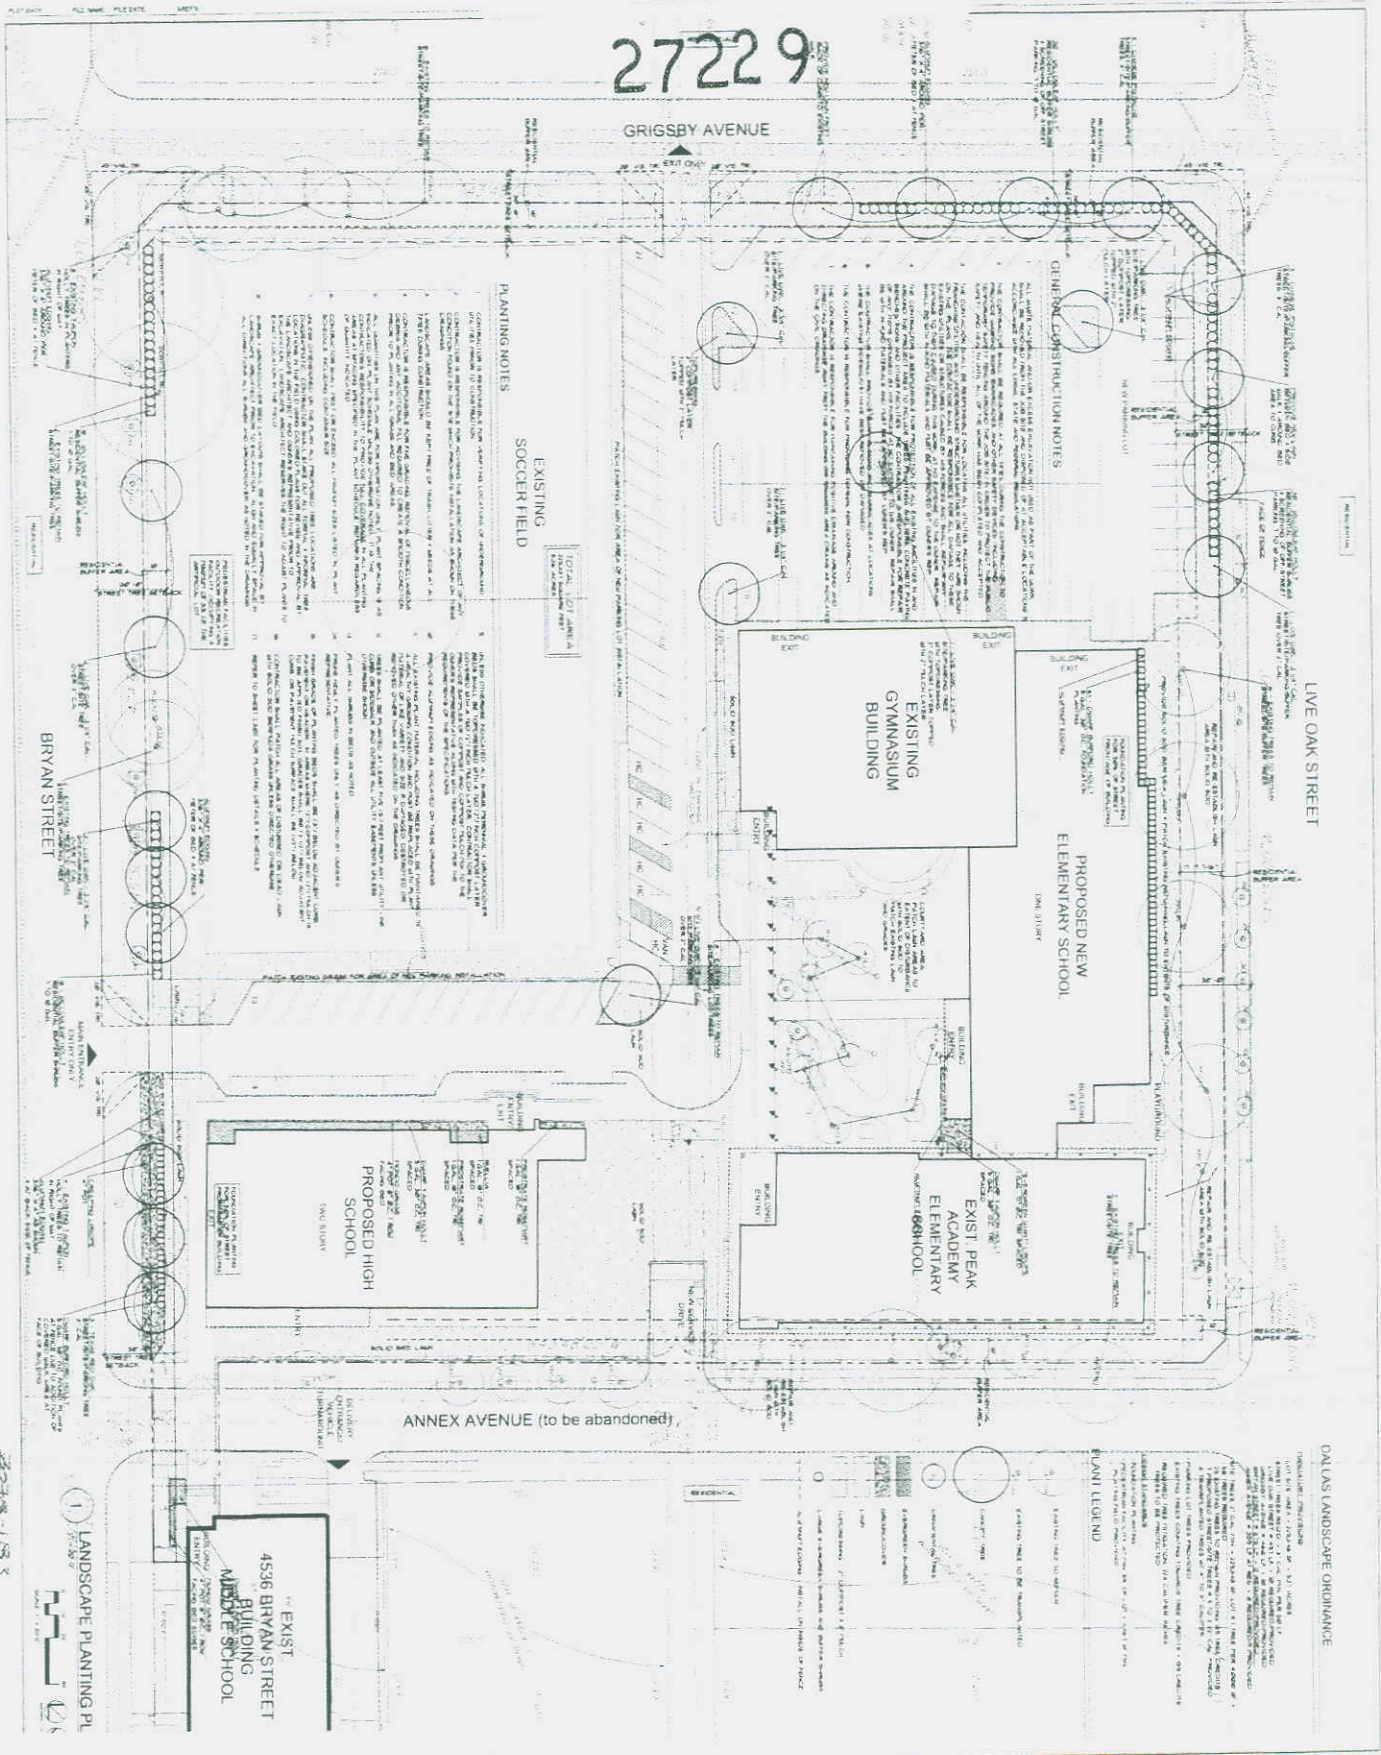

2008-1-18-3

Approved  
City Plan Commission  
May 15, 2008

**PEAK CAMPUS EXPANSION**  
DALLAS, TEXAS 75204

Planned Development  
District No. 640