

REES ASSOCIATES INC
 ARCHITECTURE PLANNING INTERIORS
 3102 OAK LAWN, STE. 200
 DALLAS, TX 75219-4241
 P: 214-522-0444
 F: 214-522-0444

Program Manager
 REES ASSOCIATES INC
 2707 Skerstone Freeway, Suite 200
 Dallas, Texas 75207
 Tel: 972-522-7207
 Fax: 972-522-7351
 E: 214-522-0444

Associate Architect
 AIP
 Architects/Engineers
 3220 Marzetti Avenue
 Norman, Oklahoma 73069
 Tel: 405-260-1431
 Fax: 405-260-1431

Mechanical, Electrical, & Plumbing Engineers
 M.E.P.
 13613 M.A. Engineering
 Dallas, Texas 75244
 Tel: 972-591-1977
 Fax: 972-591-3444

Structural Engineers
 J&S
 2105 Commerce Street, Suite 300
 Dallas, Texas 75201
 Tel: 214-752-0901
 Fax: 214-752-8771

Construction Cost Management
 C.C.M.
 13348 Eubank & Associates
 Dallas, Texas 75244
 Tel: 972-238-8350
 Fax: 972-238-1044

Civil Engineers
 P.E. Keck Consulting Engineers
 8350 North Central Expressway
 Suite 100
 Dallas, Texas 75206
 Tel: 972-233-8344
 Fax: 972-233-8344

Dallas Independent School District
 Tom Gooch Elementary
 4090 Calculus Drive
 Dallas, Texas

No.	Revisions	Date

Drawn	Checked	Project No.
		20319.00

Architect	Approved
Engineer	
Key:	

Development Plan

Title: Z034-133

Scale: 1" = 30'-0"

Drawing No. _____ of _____

Date: 3.2.04

City Council: 041018
 25531
 APPROVED BY
 CITY COUNCIL
 MAR 24 2004
 Mayor Greg Stucky
 City Secretary
 Exhibit 679A

PLANNED DEVELOPMENT DISTRICT NO. 679

PROPOSED USE: INSTITUTIONAL - PUBLIC SCHOOL
 TOTAL LOT AREA: 401,710 S.F.
 TOTAL BUILDING AREA: 46,329 S.F.
 EXISTING: 46,329 S.F.
 PROPOSED: 0 S.F.
 AVAILABILITY: 0 S.F.
 EXPANSION AREA: 13,600 S.F.
 MAXIMUM BUILDING HEIGHT: 14'-2"
 TOTAL LOT COVERAGE: 68,166 S.F.

CLASSROOMS
 EXISTING: 23
 PROPOSED: 4
 TOTAL: 27

PARKING
 EXISTING: 29
 PROPOSED: 13
 TOTAL: 42

Location Map

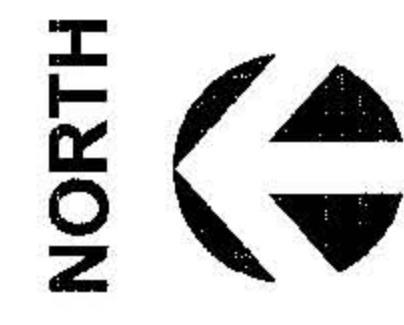
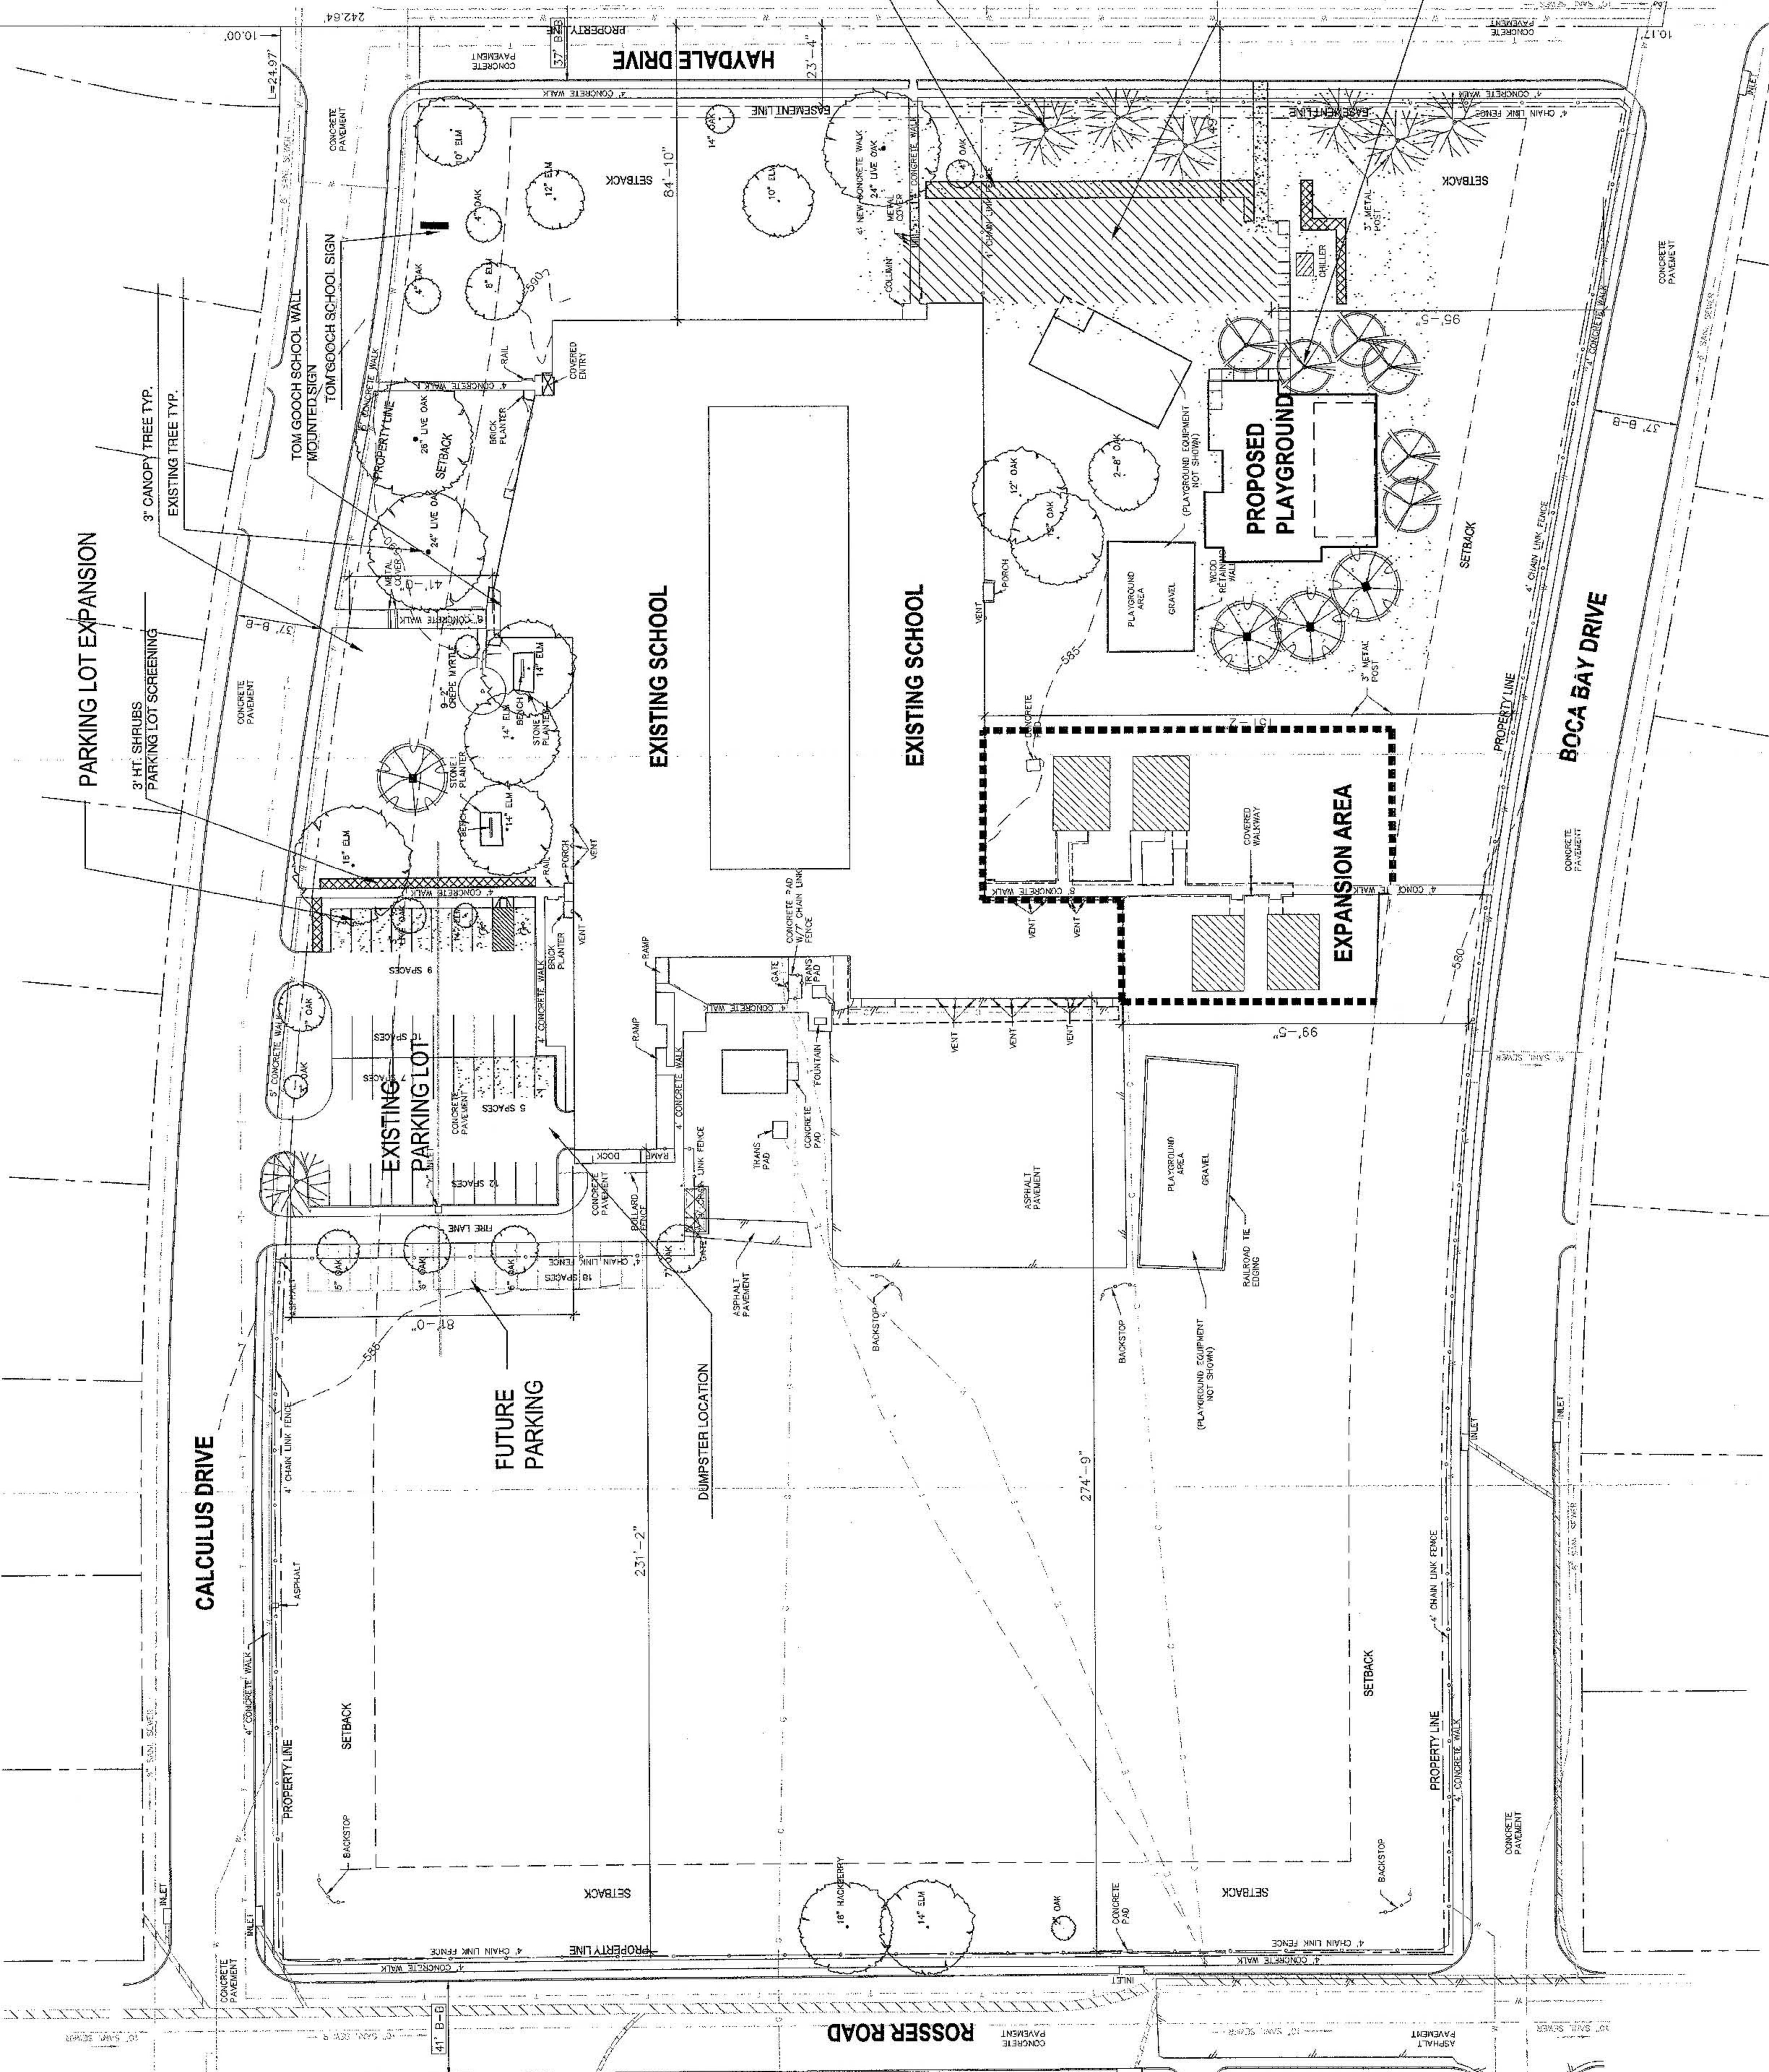
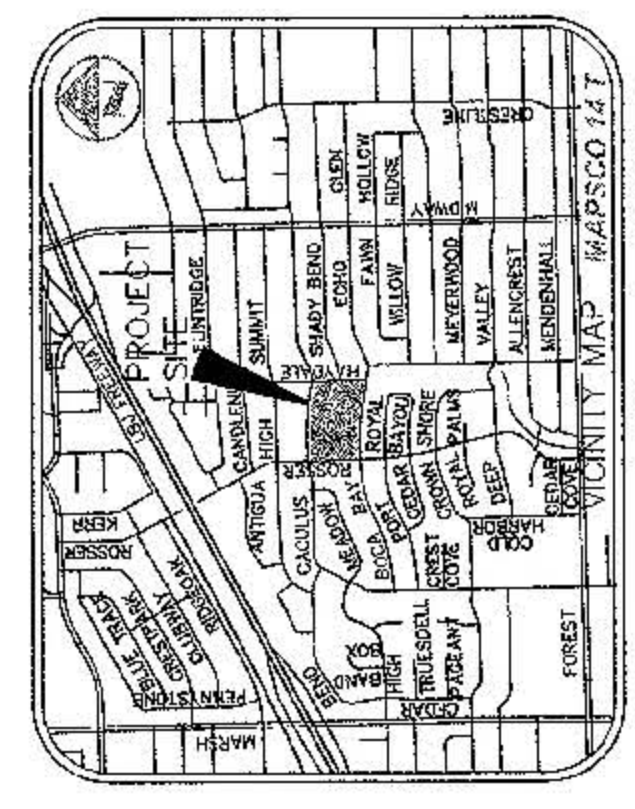


EXHIBIT 679A