


26387

EXHIBIT 749B

Drop-off and Stack Space for Child Care Facilities

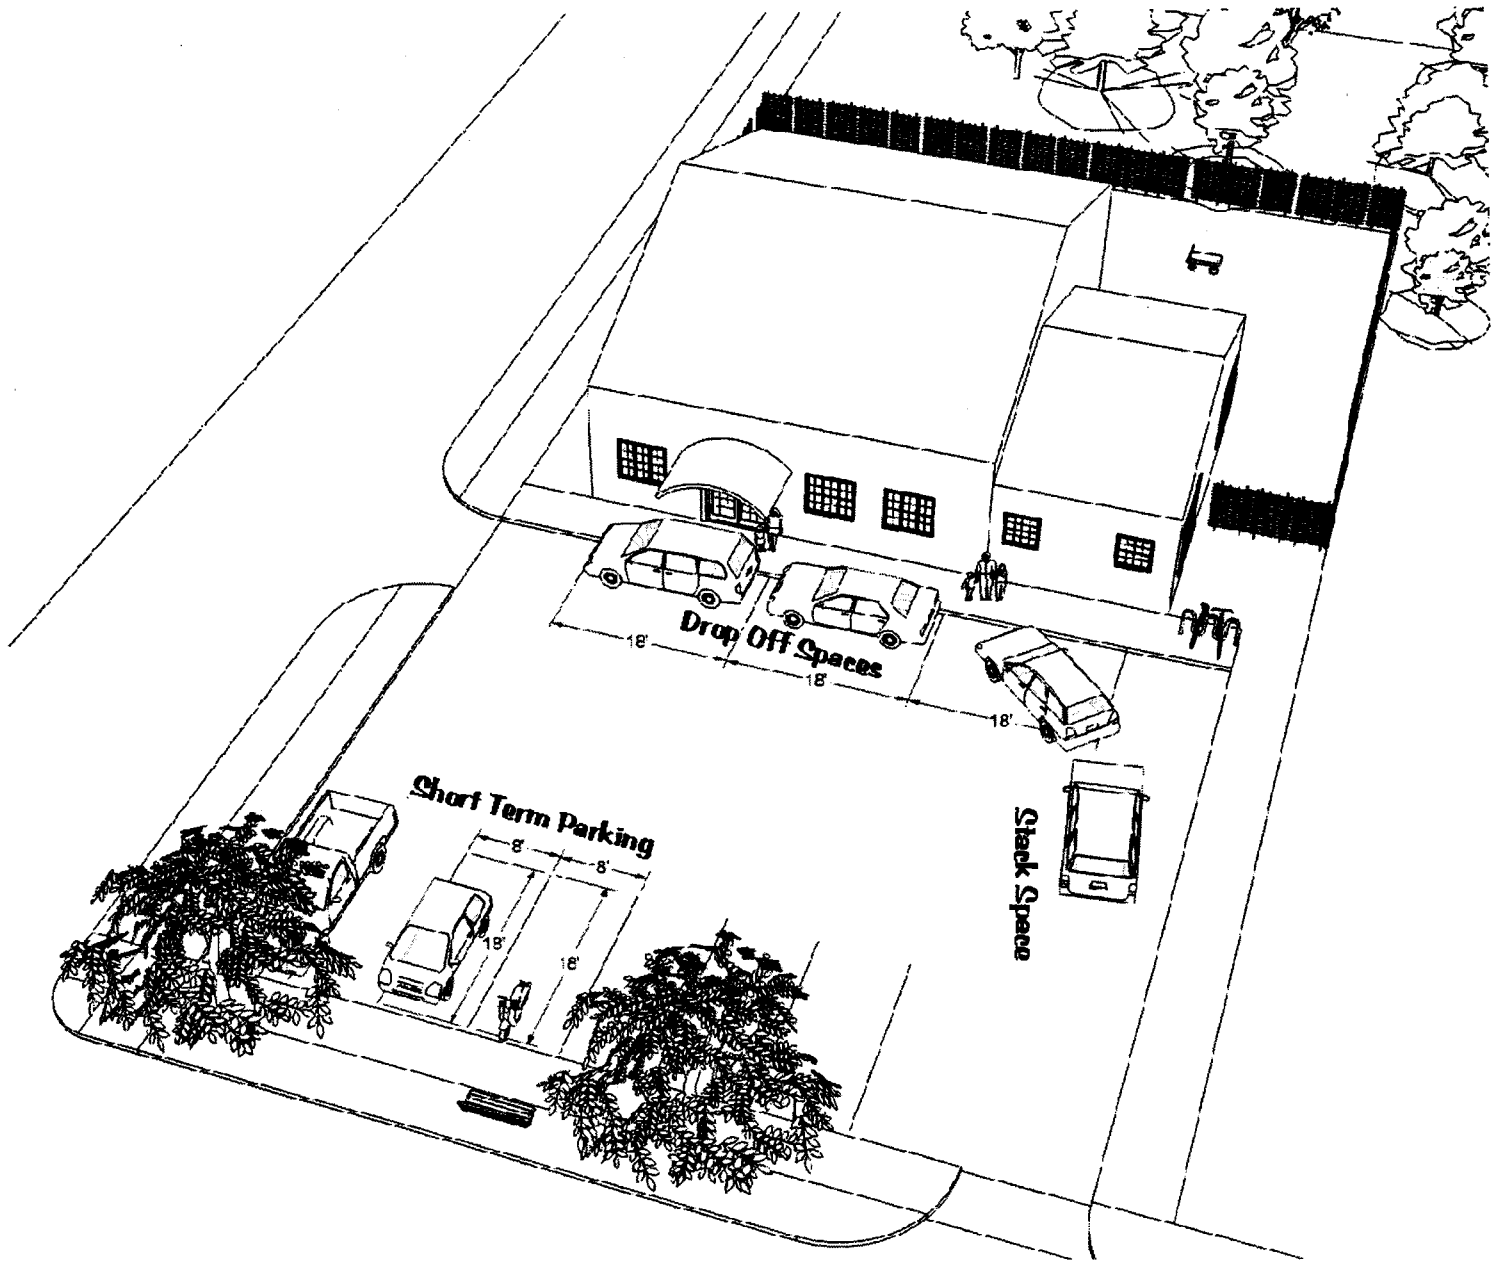

Typical Child Care

60 children

Required Drop-off & Stack Spaces - 4 (1 per 15 children)

Short Term Parking Spaces - 6 (1 per 10 children) - must be located on site.