

# EXHIBIT 111B

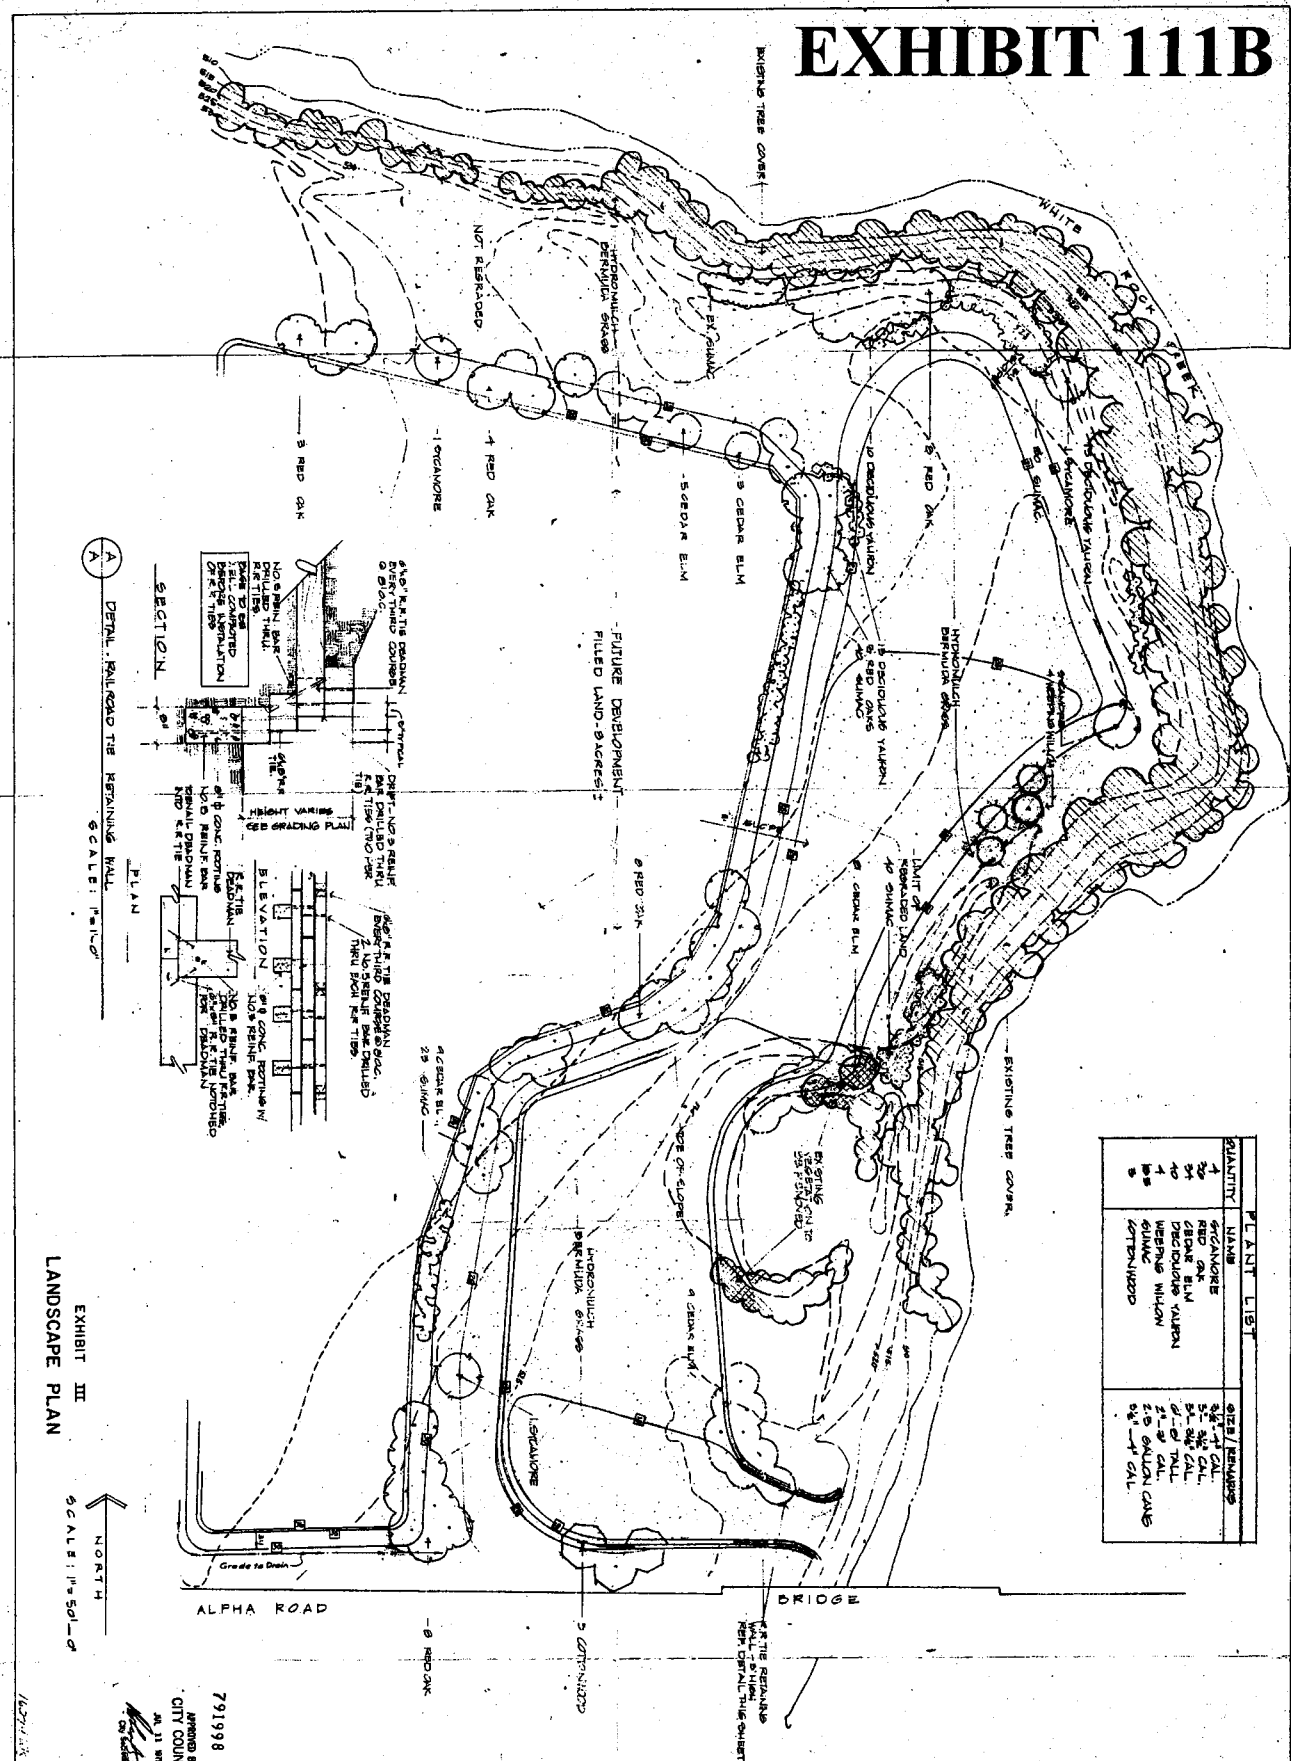


EXHIBIT III  
LANDSCAPE PLAN

NORTH  
SCALE: 1"=50'-0"

791998  
 APPROVED BY  
 CITY COUNCIL

DATE: 11/11/11

SHEET ONE

OF ONE

## AL HILL NORTHWOOD PROPERTIES

MYRICK • NEWMAN • DAHLBERG, INC.  
LANDSCAPE ARCHITECTS

