


2550 8
EXHIBIT 127A

040781

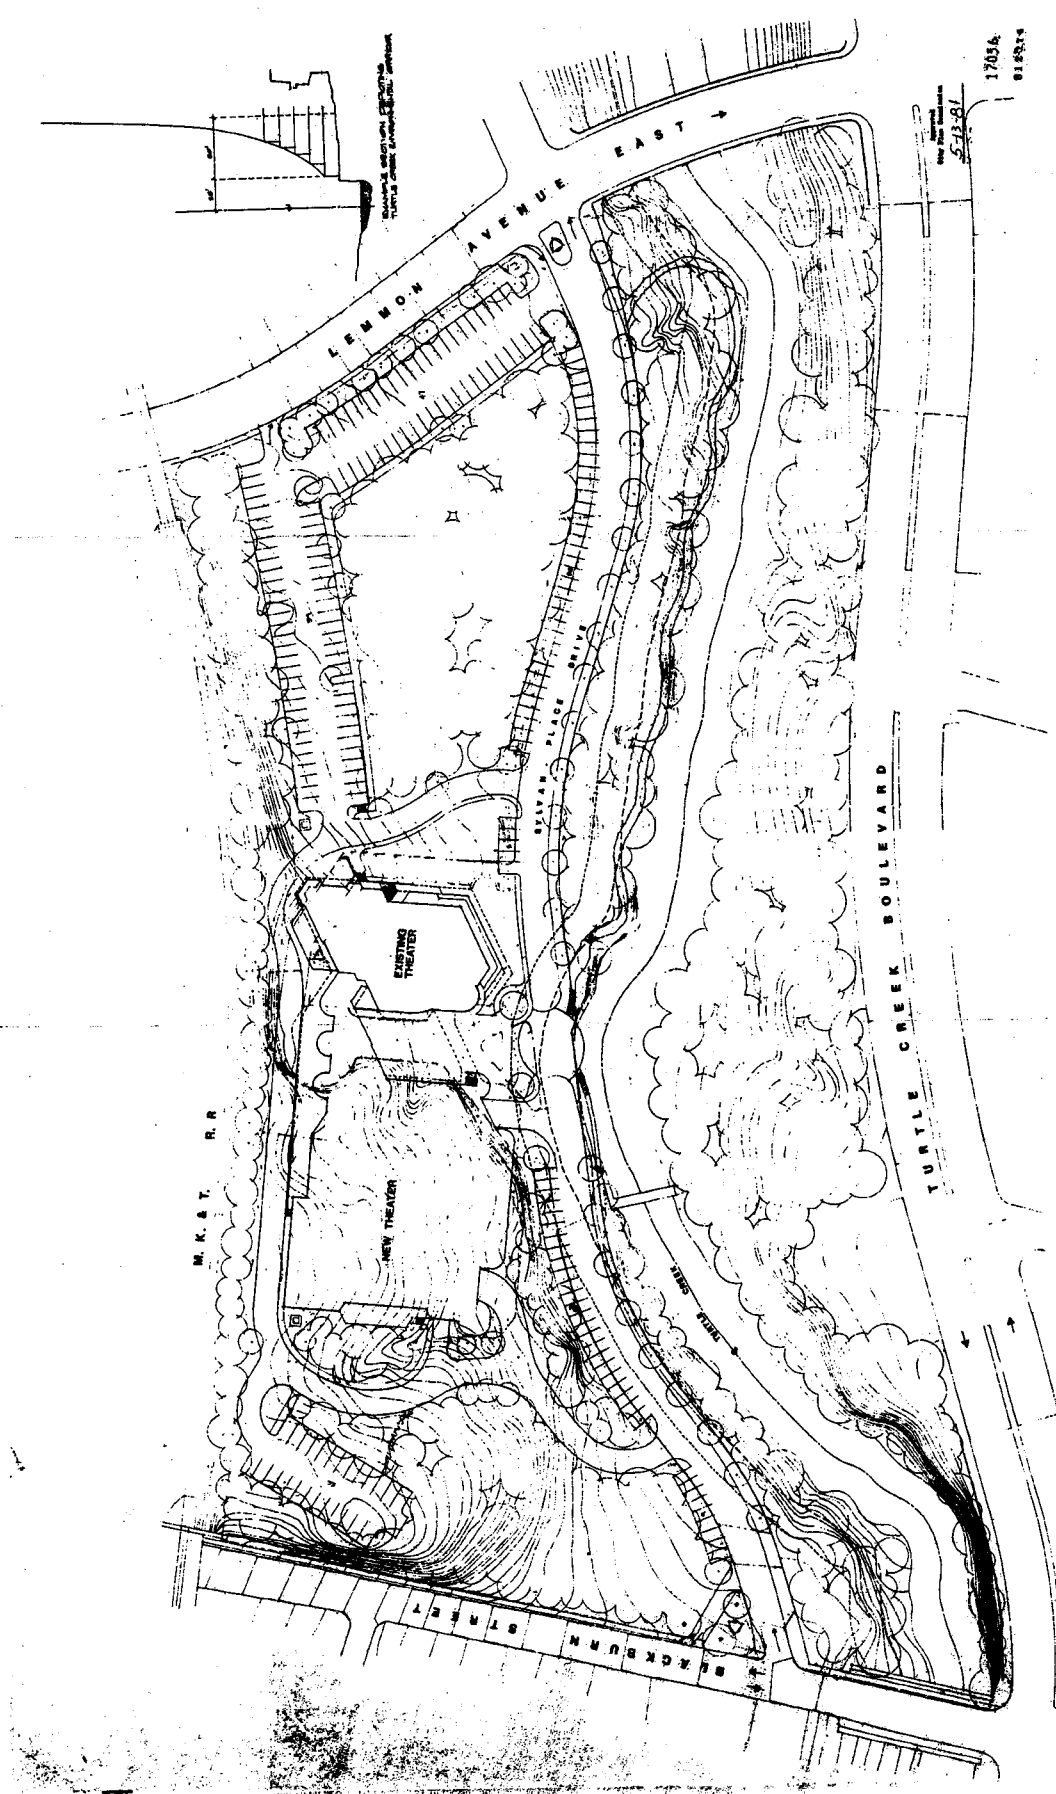

17034
5-13-81

ROGERS & JOHNSON
ARCHITECTS PLANNERS
1100 N. GILBERT STREET, SUITE 1000, DALLAS, TEXAS 75202



NEW FACILITIES FOR THE DALLAS THEATER CENTER