

EXHIBIT 148B

PD-148 (O-2-D)

DEVELOPMENT PLAN B
 SCALE 1"=30'-0"
 ALL OF LOTS 7-10 & 17-20, PART OF
 LOTS 6 & 16, BLOCK 4/1015
 OAK LAWN PLACE ADDITION PD-148
 CITY OF DALLAS, DALLAS COUNTY, TEXAS

DEVELOPER:
 M. MYERS DEVELOPMENT INC.
 3100 MCKINNON ST.
 SUITE 1060
 DALLAS, TX 75201
 (214) 964-7828

OWNER:
 HARVEY H. CONGER TRUST #2
 C/O CENTEX REALTIES, INC.
 1645 WOODALL RODGERS FREEWAY
 SUITE 1200
 DALLAS, TX 75201
 (214) 954-8008

PLANNED DEVELOPMENT SERVICE, L.L.C.
 5407 - (512) 354-0125





DP.1



Womack+Hampton
 Architectural Joint Venture

ROUTH STREET MID-RISE
 FOR
M. MYERS DEVELOPMENT, INC.

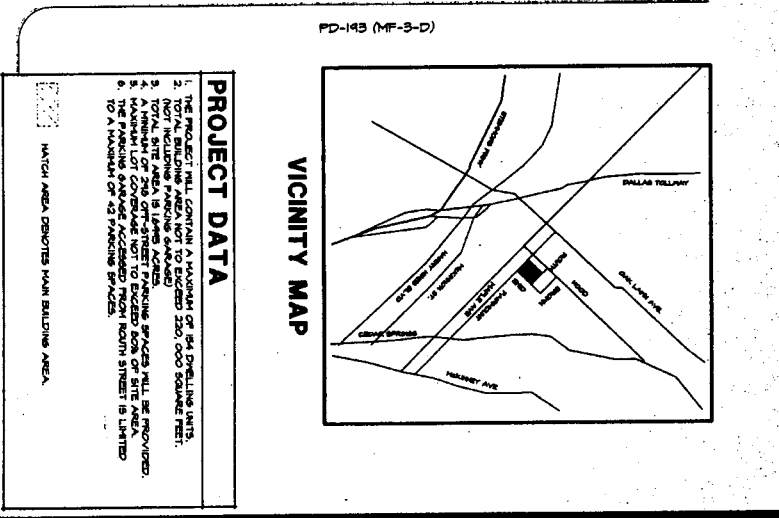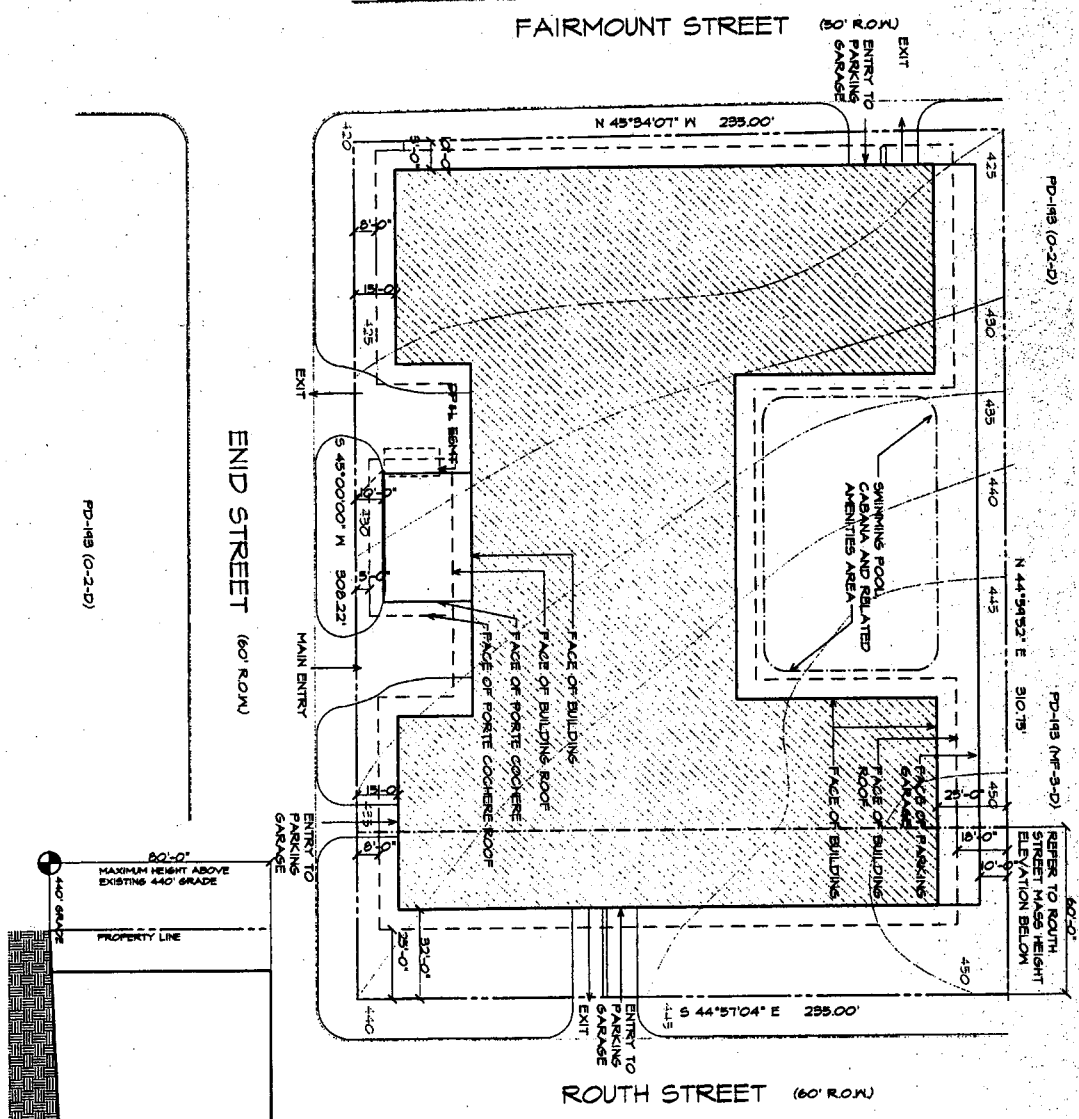

Project No.	0148
Sheet No.	01
Date of Issue	APRIL 2008
Author	WOMACK+HAMPTON
Checker	WOMACK+HAMPTON
Project Manager	WOMACK+HAMPTON
Client	M. MYERS DEVELOPMENT, INC.
Site	ROUTH STREET MID-RISE
City	DALLAS, TEXAS
State	TEXAS
Country	USA