
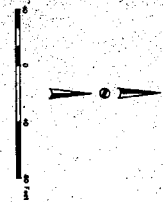


# EXHIBIT 173C

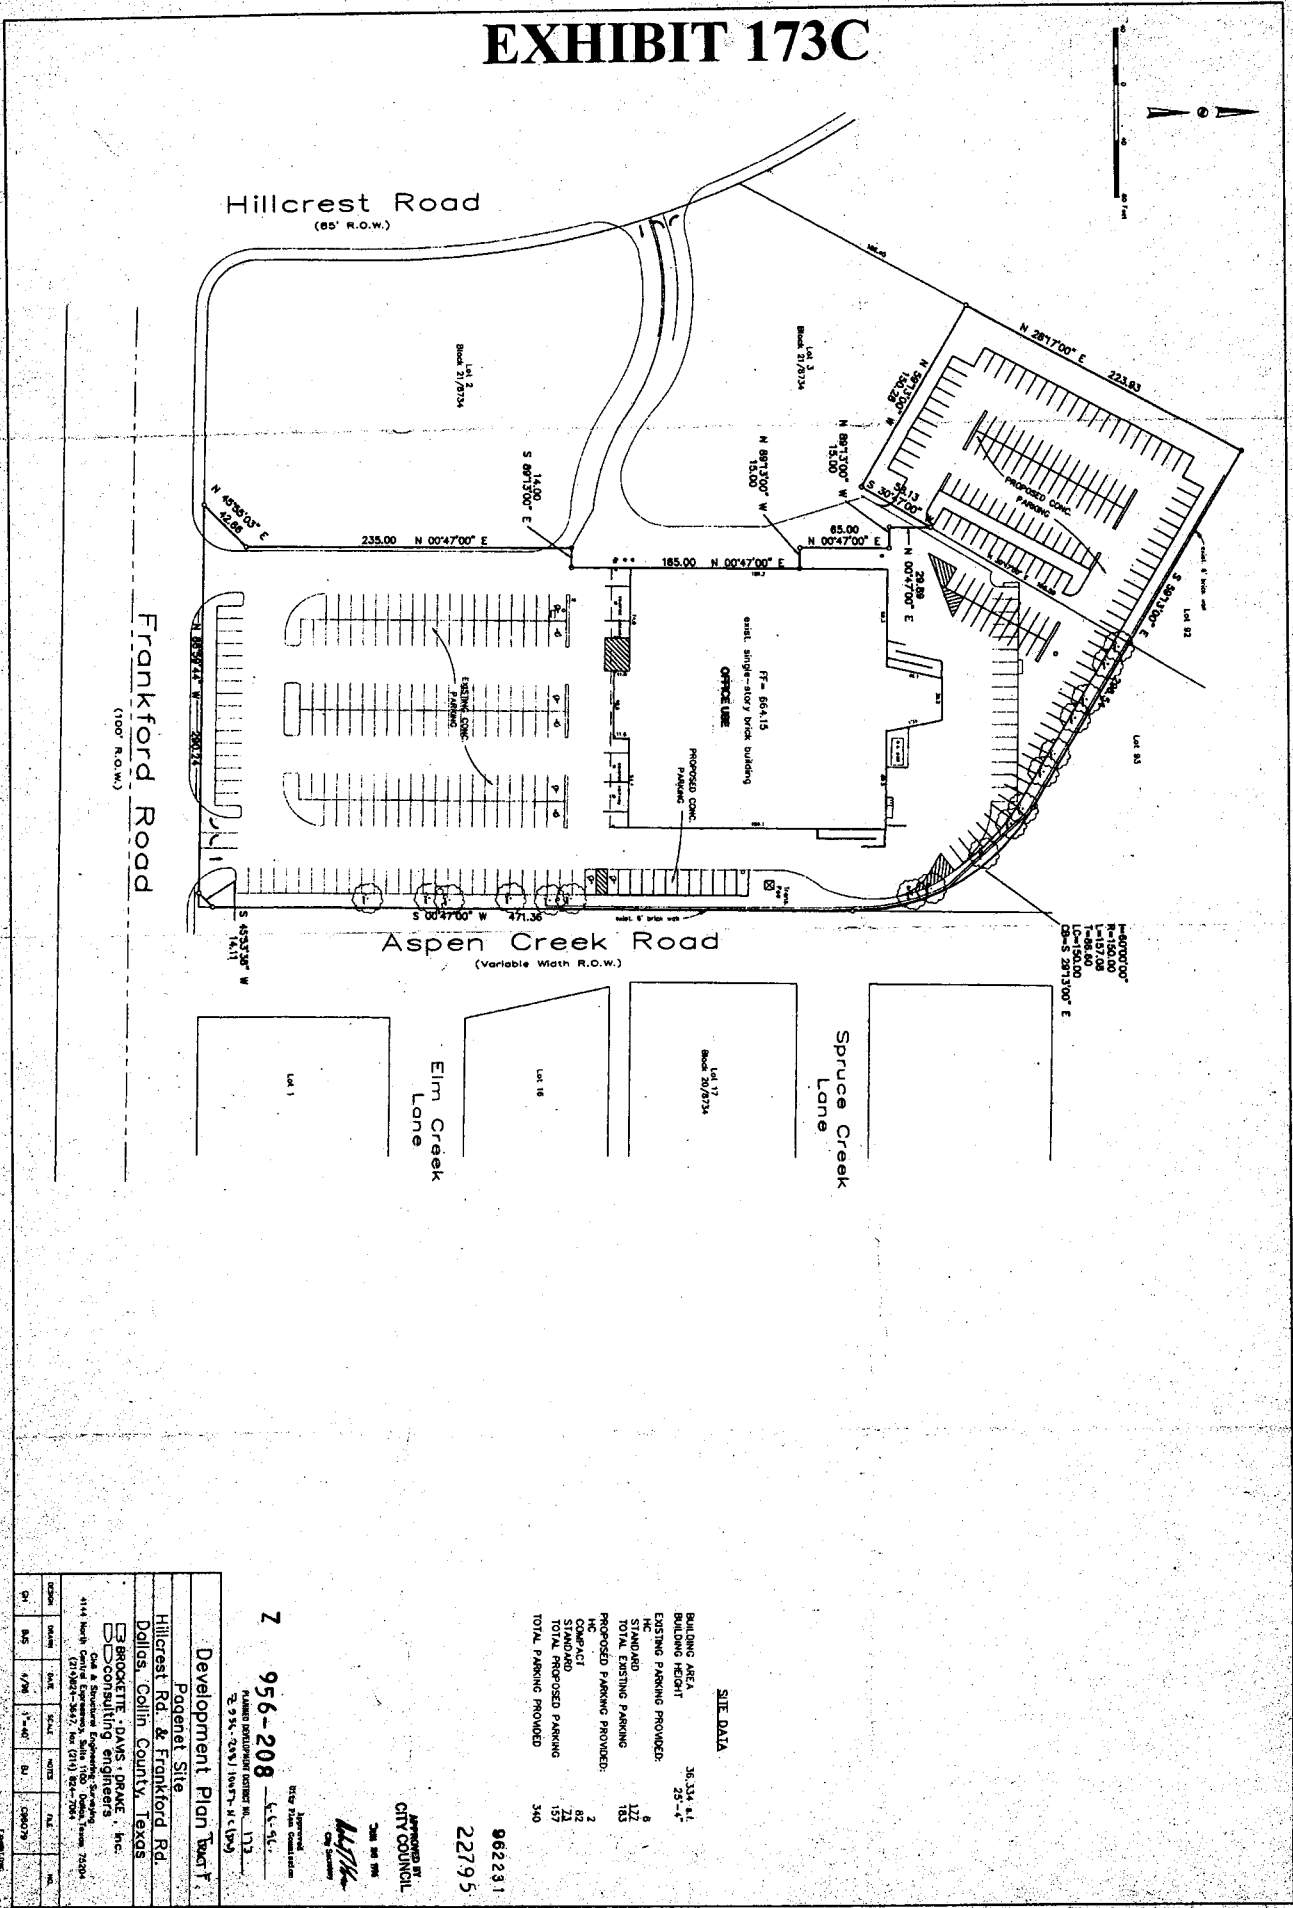

### SITE DATA

TOTAL PARKING PROVIDED	340

962231  
22795

APPROVED BY  
CITY COUNCIL  


**Z 956-208**



Hillcrest Rd. & Frankford Rd.  
Dallas, Collin County, Texas

PROCKETT-DAVIS-ORAKE, Inc.  
consulting engineers


