


Exhibit 17A

service station	3,200 sq. ft.
food store	23,000 "
restaurant	16,000 "
retail building no. 1	10,200 "
retail building no. 2	12,400 "
retail building no. 3 (proposed)	2,100 "

414 cars
429 cars

parking required
parking provided

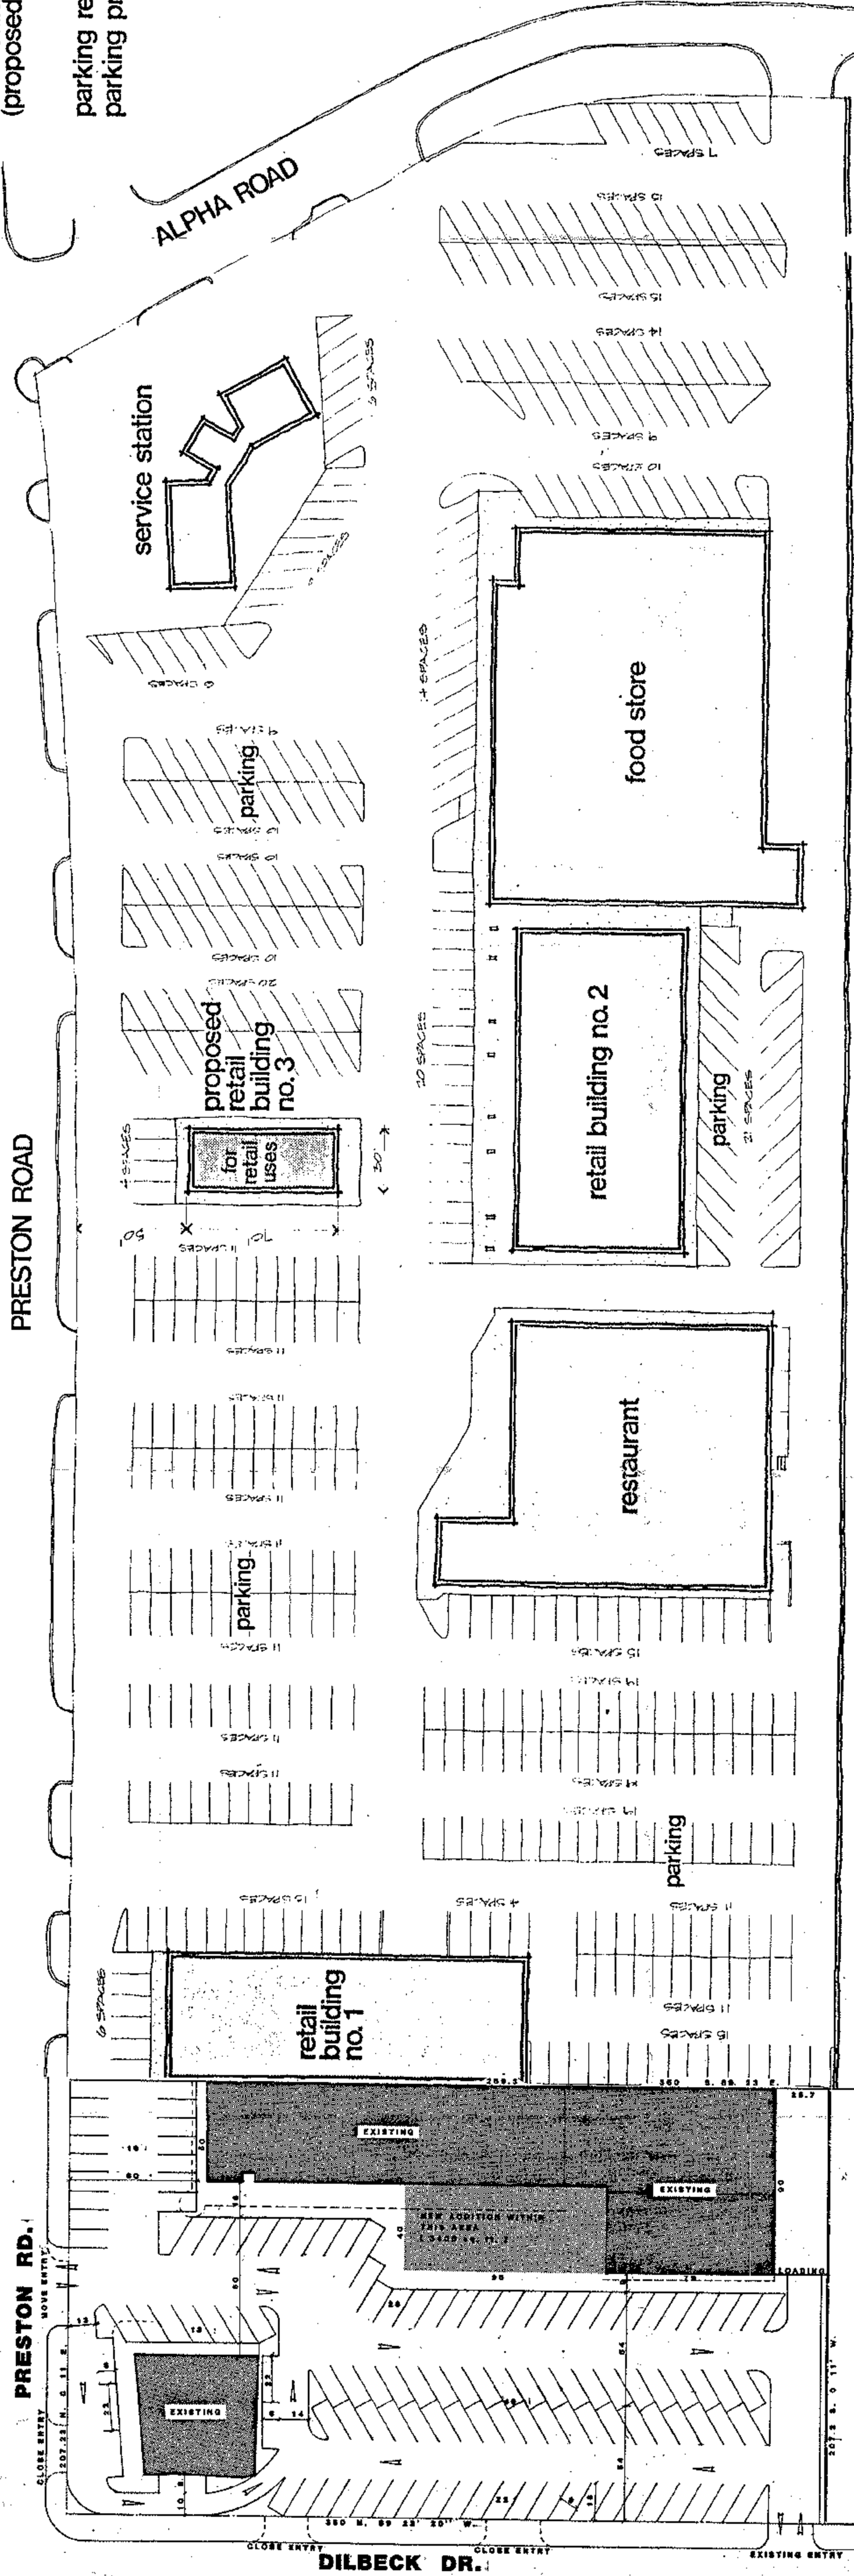

842831
18382
APPROVED BY
CITY COUNCIL
SEP 5 1964
City Secretary

APPROVED
CITY PLAN COMMISSION
July 13, 1964
P.D. 17
2834 249/3968-12



preston alpha shopping center

ARNOLD SQUARE

P.D. no. 17
SITE PLAN REVISION
1" = 40'

20,200 sq. ft. - EXISTING
3,400 sq. ft. - ADDITION
23,600 sq. ft. - TOTAL

118 PARKING SPACES REQUIRED
130 PARKING SPACES PROVIDED