

25508

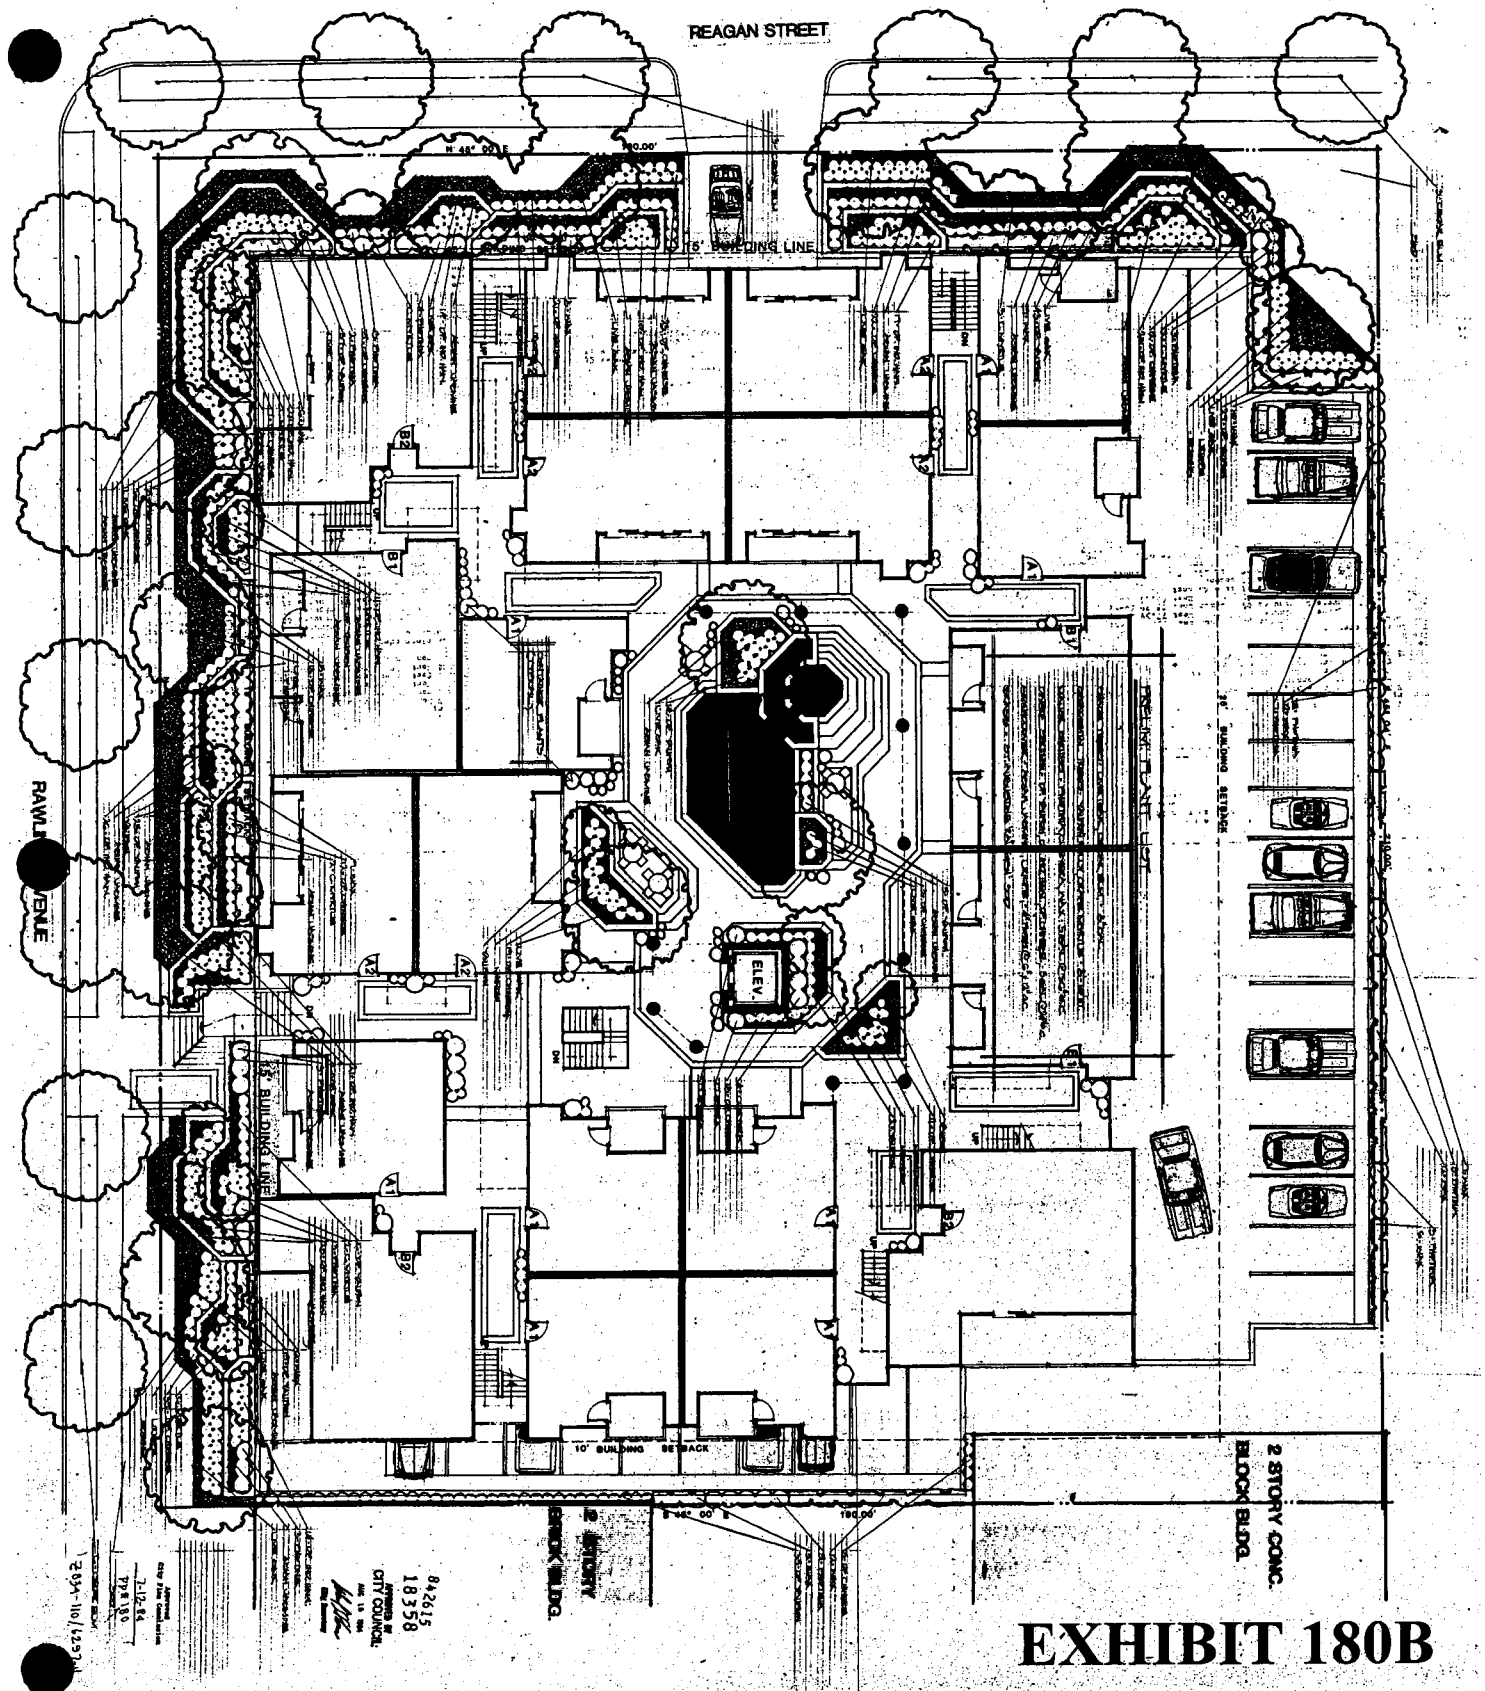


EXHIBIT 180B

842615
 18358
 8
 CITY COUNCIL
 1 254-110/1297