


# EXHIBIT 1C

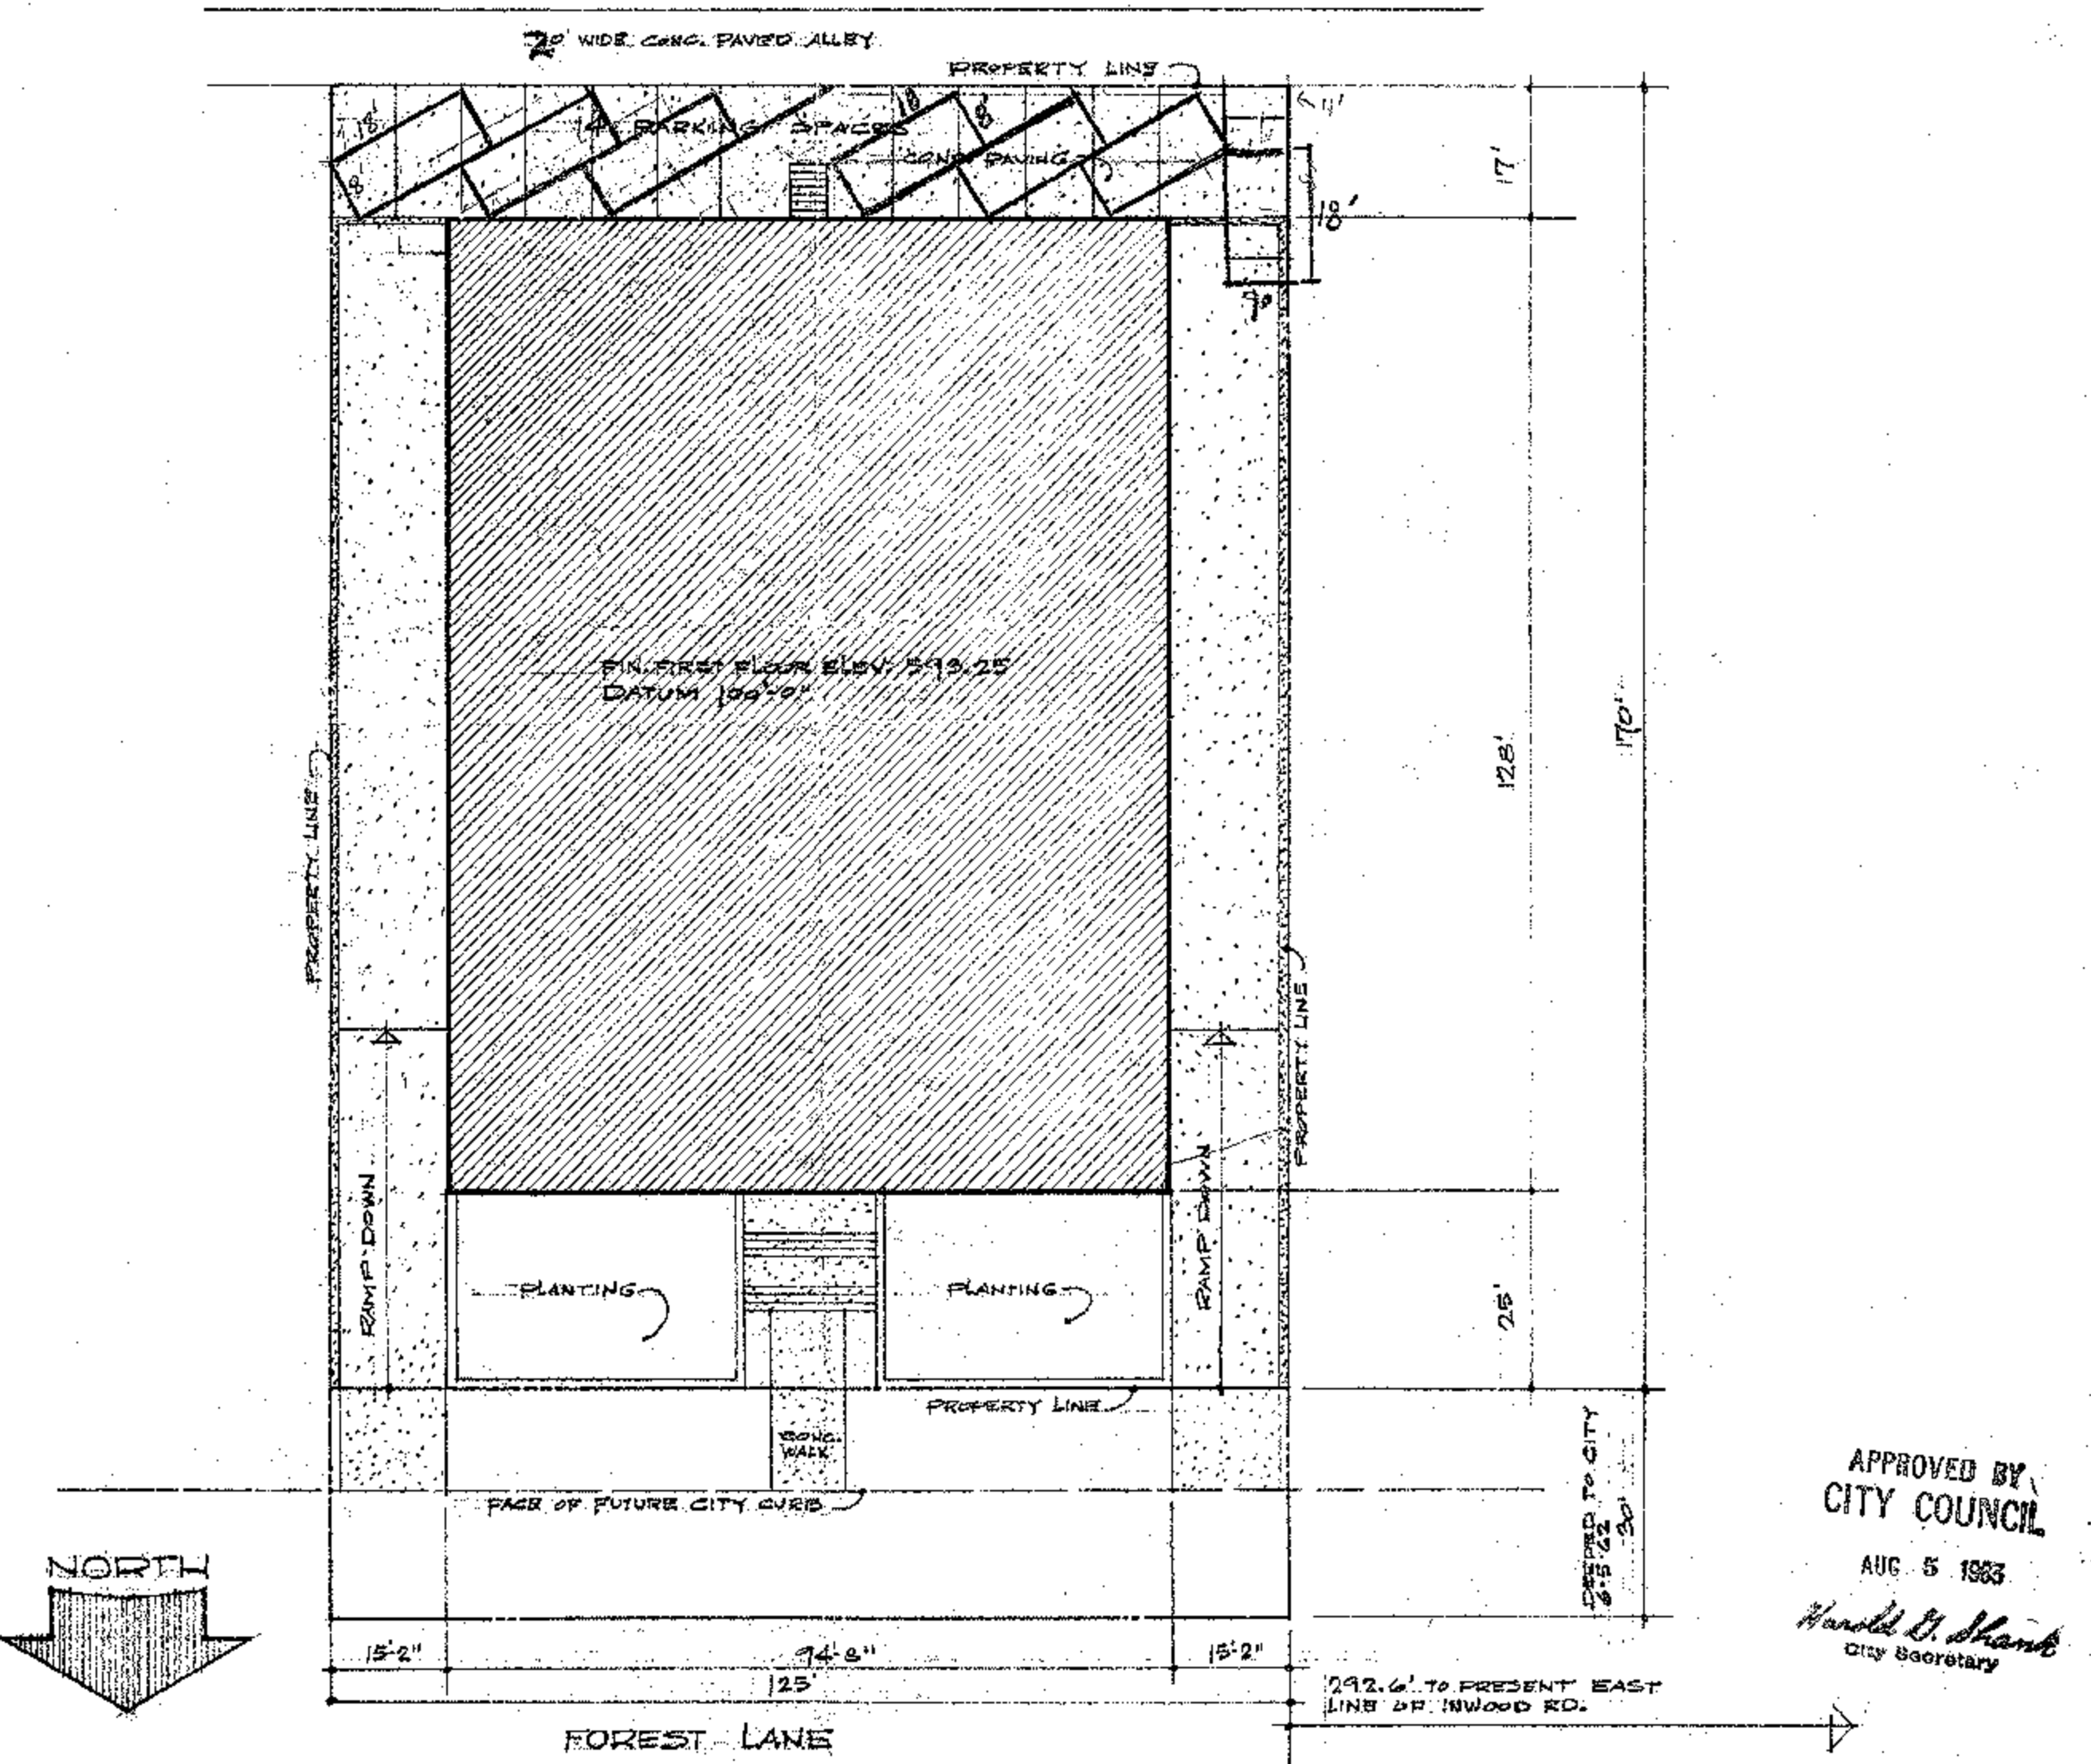

APPROVED BY  
CITY COUNCIL

AUG 5 1963

*Harold B. Shank*  
City Secretary

CITY OF DALLAS  
BLOCK 638C  
C.G. NEWTON SURVEY ABST #1090

**PLOT PLAN**  
SCALE 1" = 20'-0"

**RECEIVED**

JUN 27 1963

CITY PLAN OFFICE

REFER TO:  
SURVEY BY JOE R. JOHN 3/28/63  
B.M. ELEV. 555.81 @ OF E. HEADWALL  
24" CONC. PIPE @ N.E. CORNER FOREST & INWOOD

APPROVED: Date 8-26-63  
DEPARTMENT OF TRAFFIC CONTROL  
By *[Signature]*

APPROVED  
City Plan Commission  
1 Aug 63  
Ord. 9259

*EVAN*  
DEDICATION TO BE MADE  
PRIOR TO ISSUANCE OF  
A CERTIFICATE OF OCCUPANCY