


26042 EXHIBIT 405A

051968

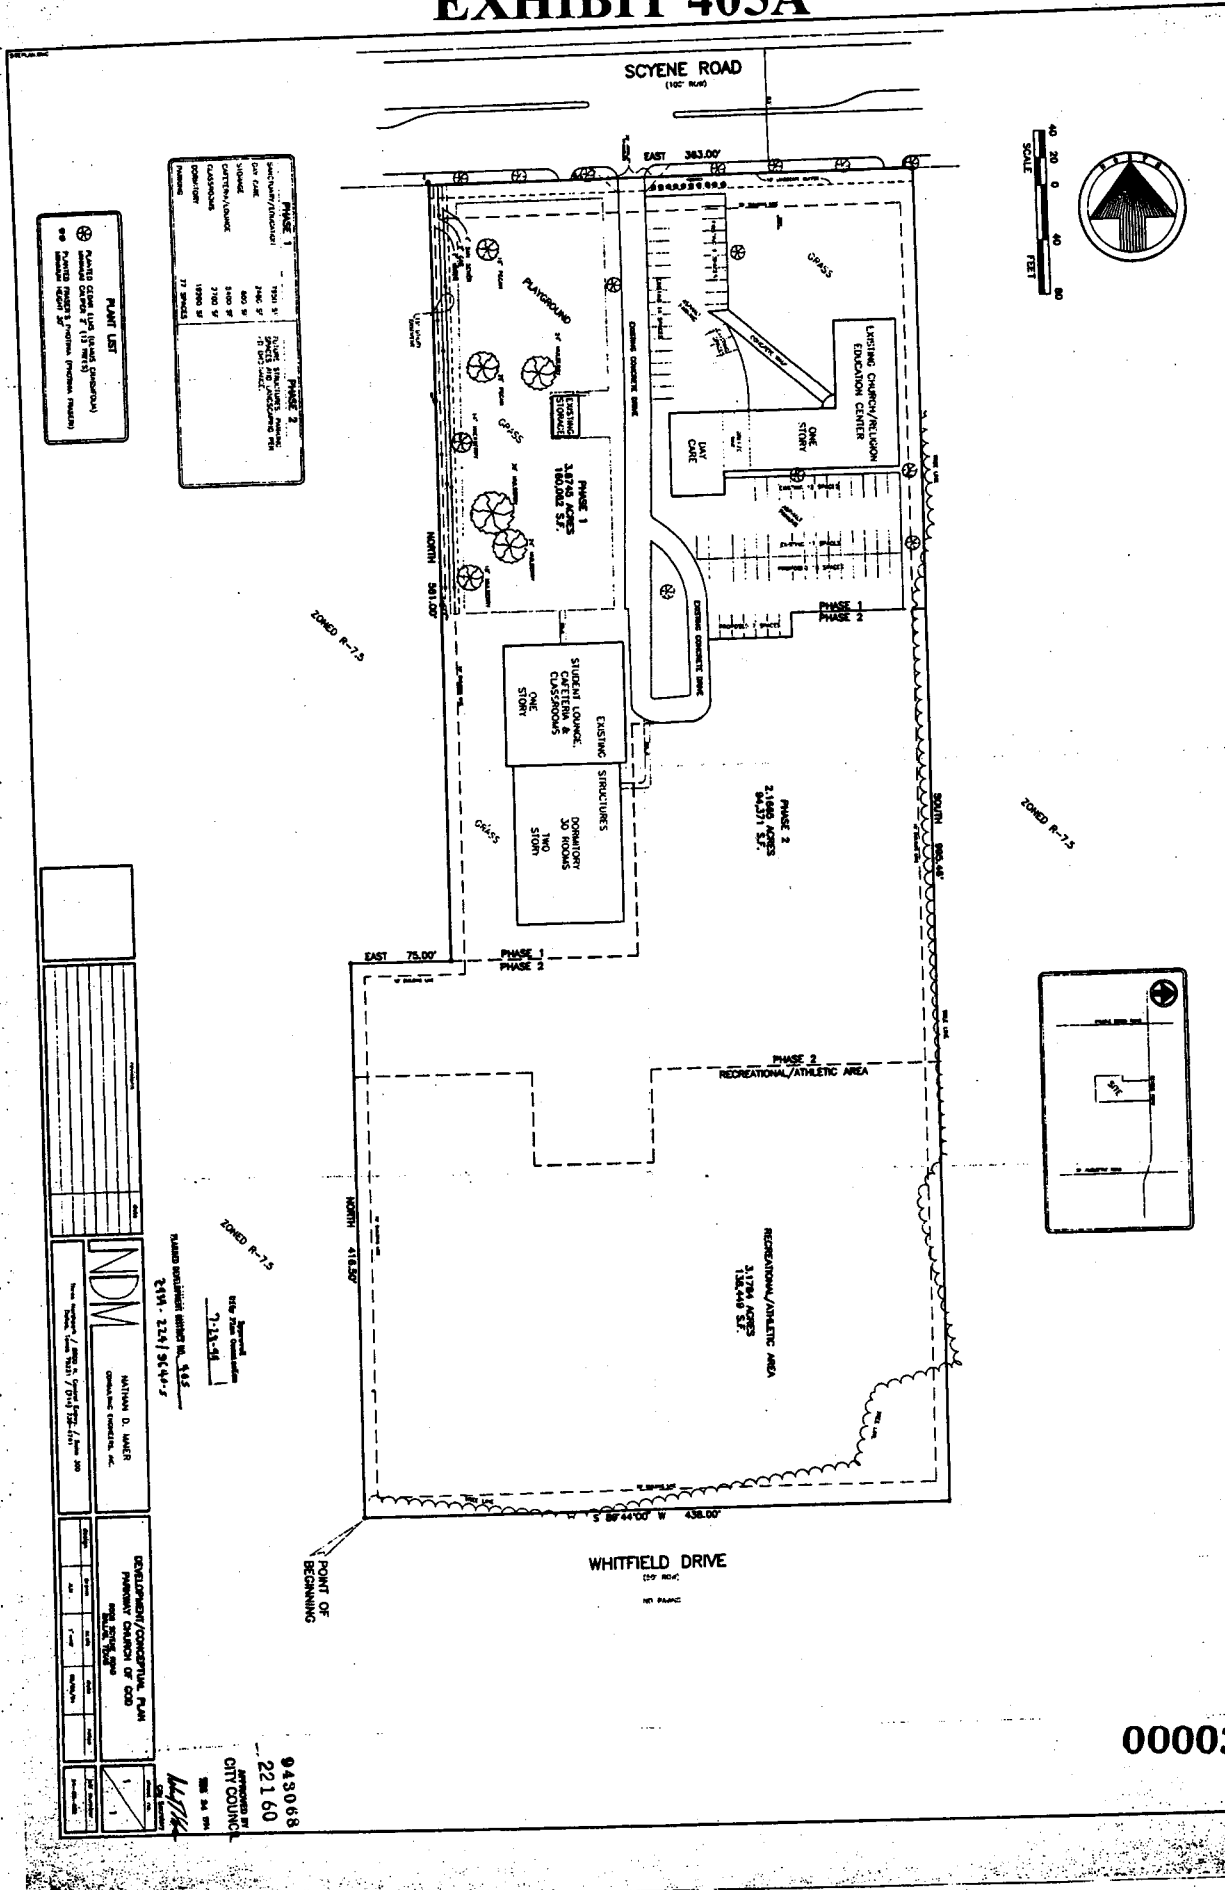


PLANT LIST


NDM
 CONSULTING ENGINEER, INC.

 PARKWAY CHURCH OF GOD


948068
 221.60
 APPROVED BY CITY COUNCIL

000039