


051968

26042 EXHIBIT 410B

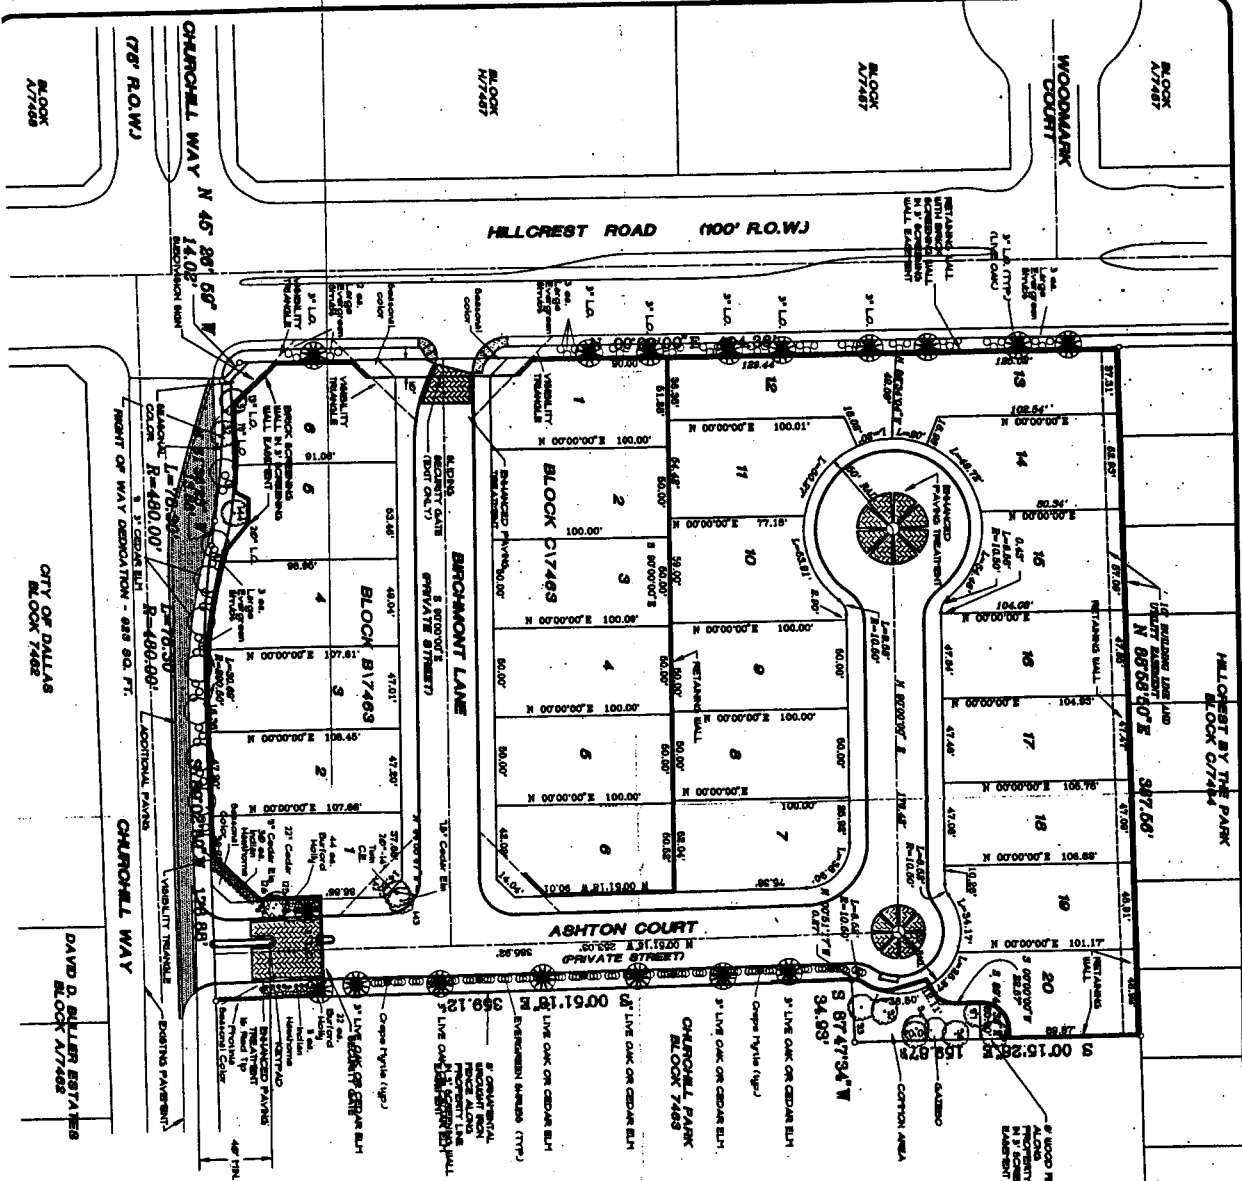

CHURCHILL POINTE ADDITION
 DEVELOPMENT PLAN
 AND
 LANDSCAPE PLAN
 FOR

DAVID D. BULLER ESTY,IES
 BLOCK A7765

963088
22897
 APPROVED BY
 CITY COUNCIL
 MAY 31, 1988
 BY S. P. M. L.

SAVED DEVELOPMENT ORDER NO. 4113
 3:25P - 7:15P 9741-N(119)

- ⊗ 45° Tapered Hoop
 - 3" L.O. LIVE OAK
 - 3" CEDAR BLM
 - 3" REDWOOD
 - ⊙ 25' EXISTING TREES TO REMAIN
- 3" LIVE OAK ON CEDAR BLM
 3" LIVE OAK ON CEDAR BLM
 3" LIVE OAK ON CEDAR BLM
 3" LIVE OAK ON CEDAR BLM
 3" LIVE OAK ON CEDAR BLM

LEGEND

45° TAPERED HOOP
 3" L.O. LIVE OAK
 3" CEDAR BLM
 3" REDWOOD
 EXISTING TREES TO REMAIN

SCALE: 1" = 30'

VICINITY MAP

CHURCHILL POINTE ADDITION

DATE	NOV 22 1987
DRAWN	1
CHECKED	1
BY	1
DATE	NOV 22 1987
NO. OF SHEETS	1
SHEET NO.	1

PITTS LAND SURVEYORS

881 GRAND TETON DRIVE, PLANO, TEXAS 75025
 (214) 422-9981

REVISIONS	
NO.	
DATE	
DESCRIPTION	

000076