




26042 EXHIBIT 418B

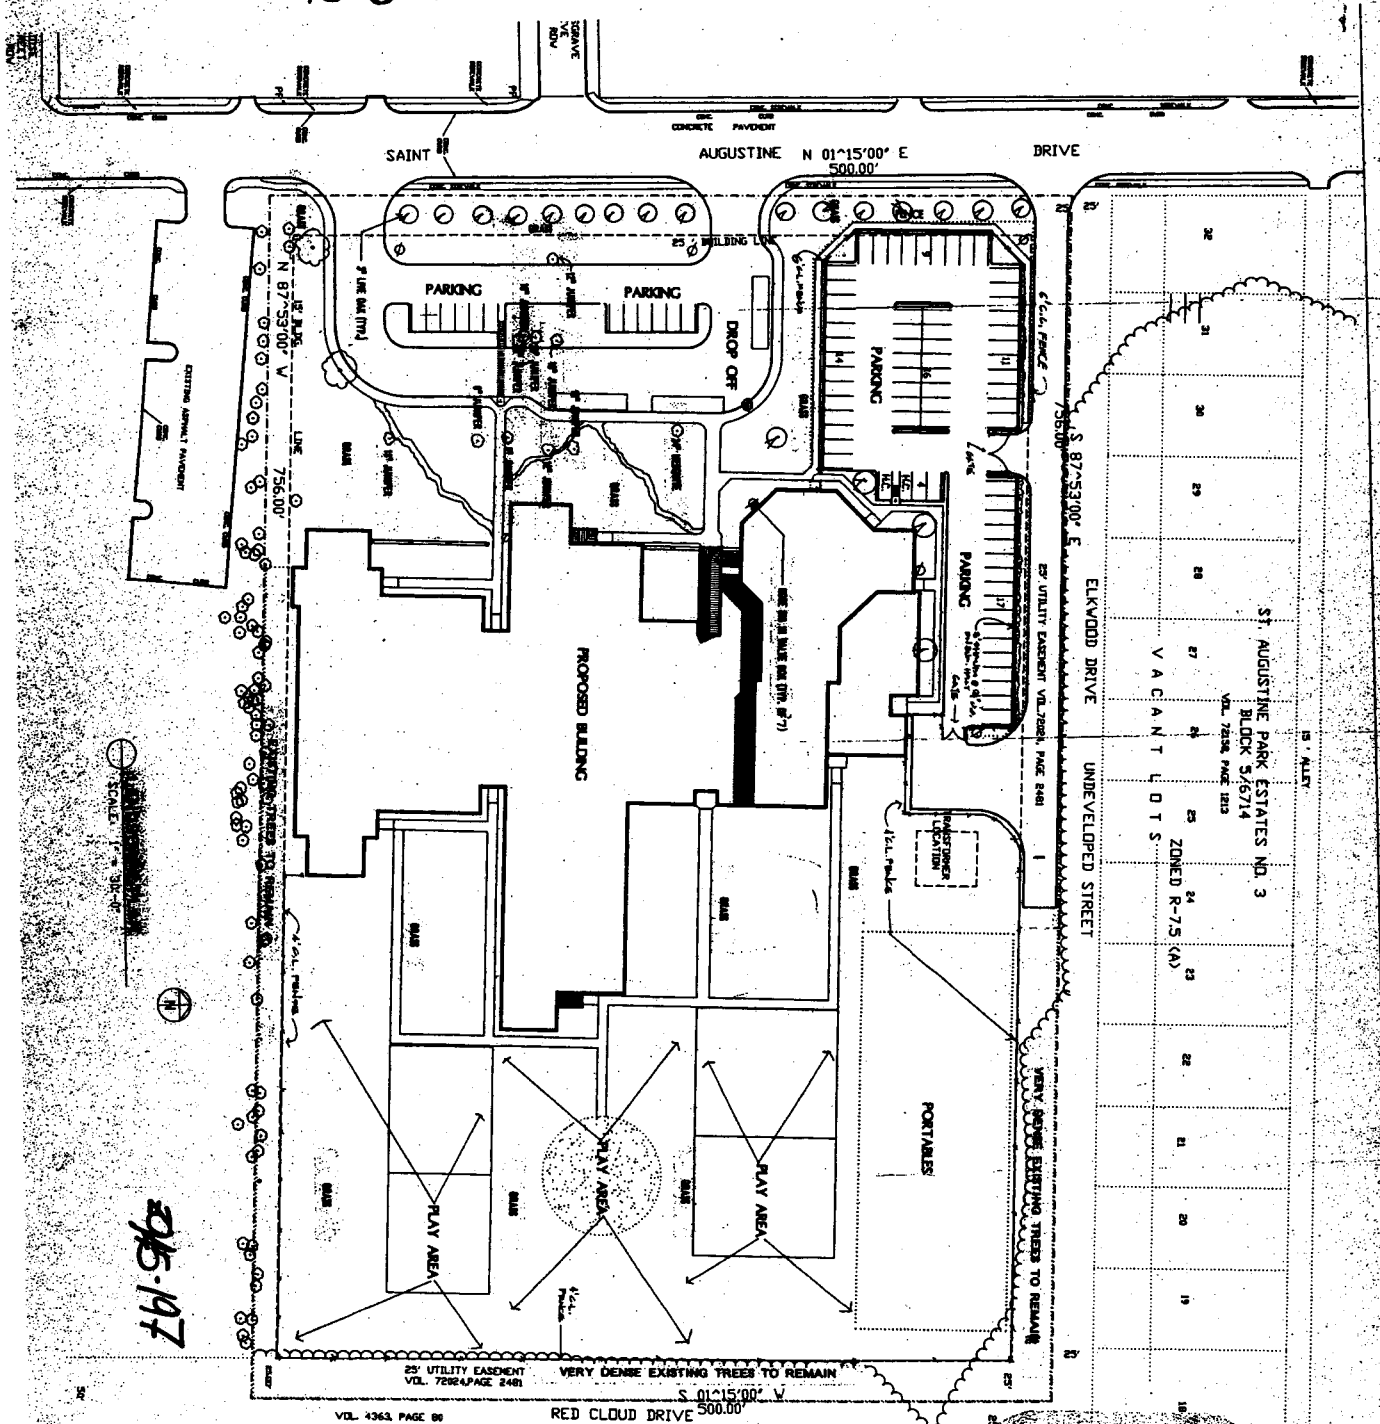

205-197



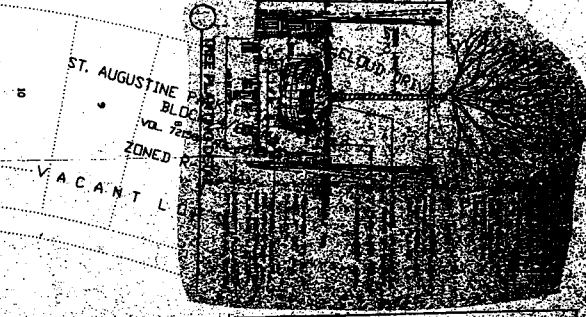 

SITE PLAN
HITCHCOCK ELEMENTARY SCHOOL

000137