


26042

EXHIBIT 424A

051968

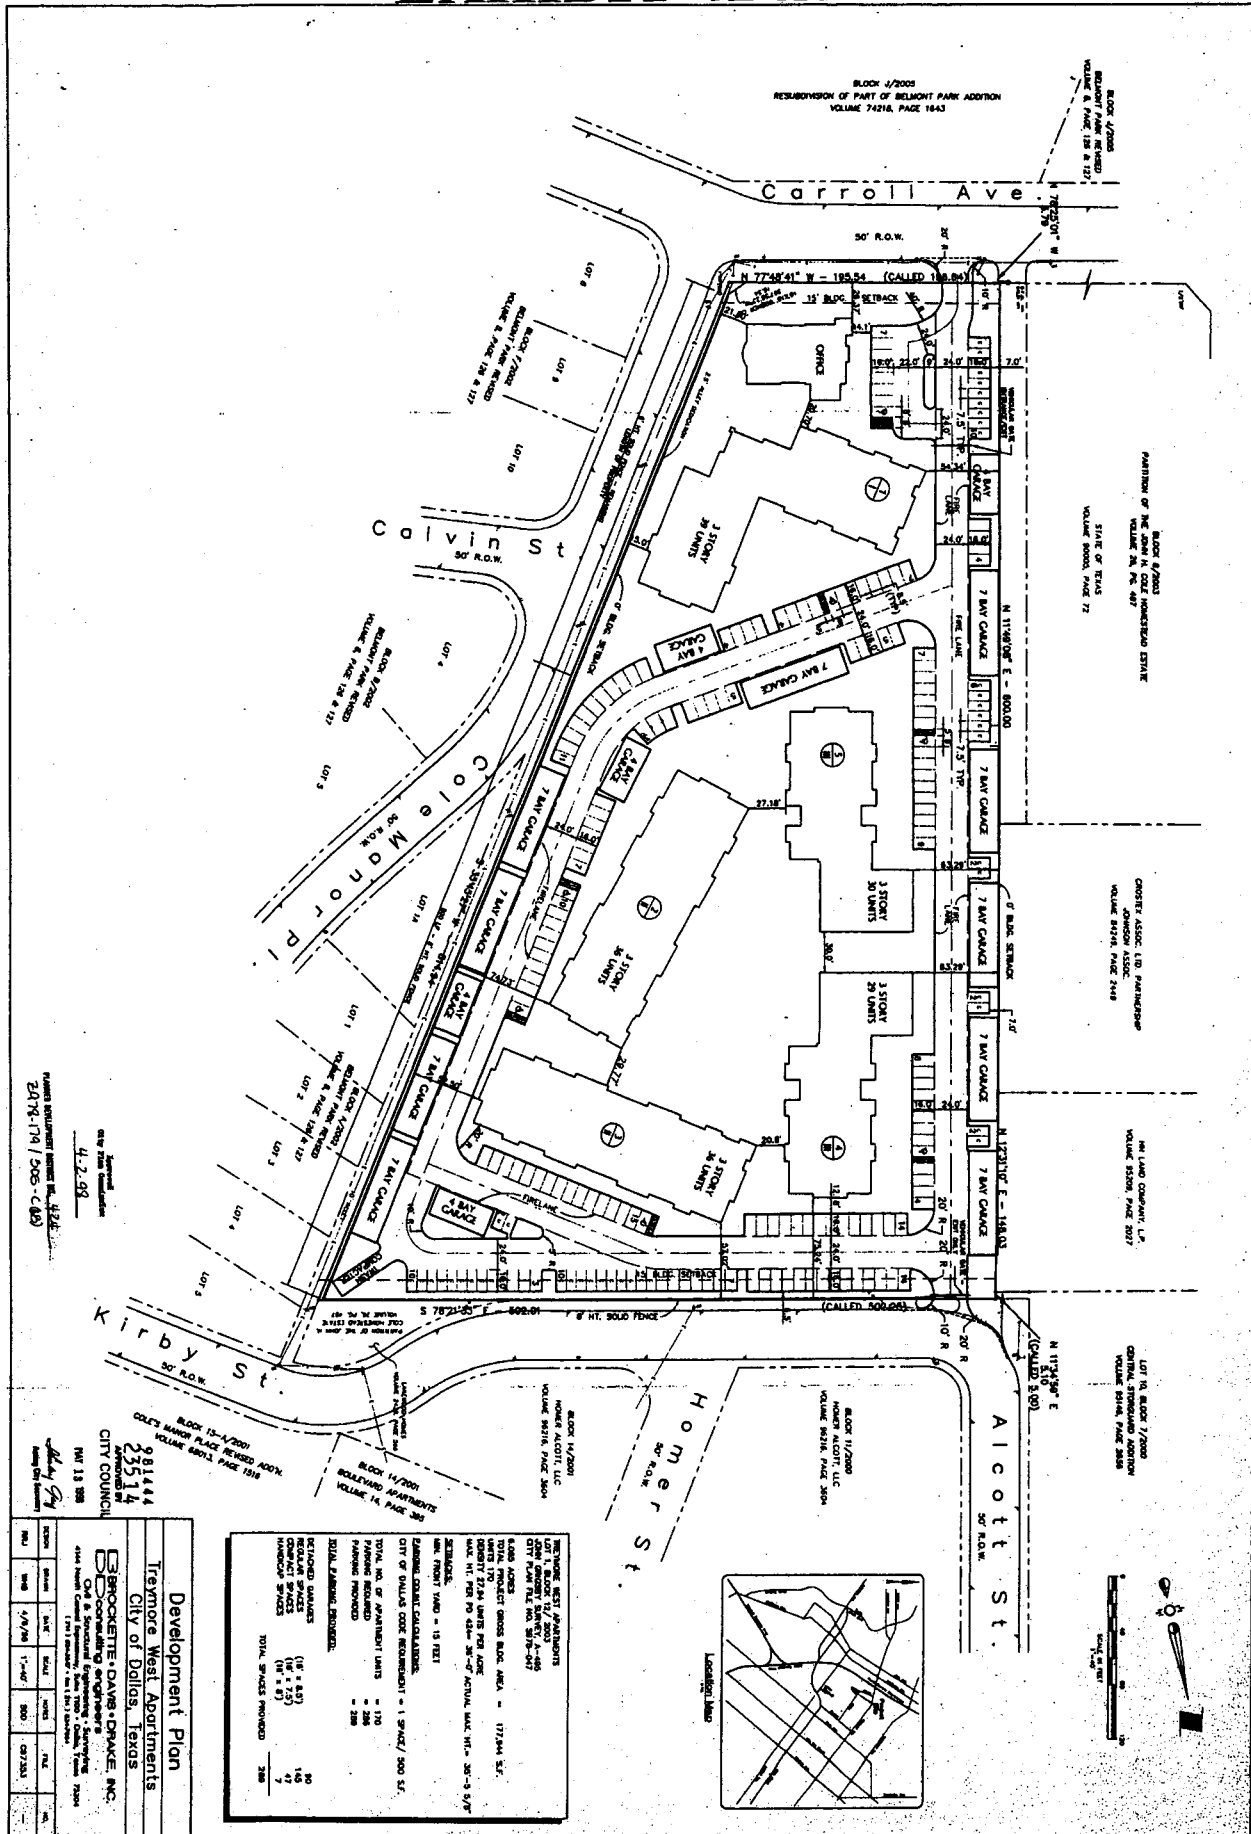

 20-78-174 / 505 - C-663
 4-2-98

981444
 23514
 APPROVED BY
 CITY COUNCIL
 MAY 13 1998

Development Plan

Treynore West Apartments
 City of Dallas, Texas














TOTAL SPACES PROVIDED = 288

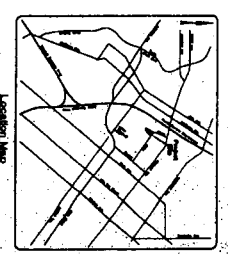

000180