


EXHIBIT 430B





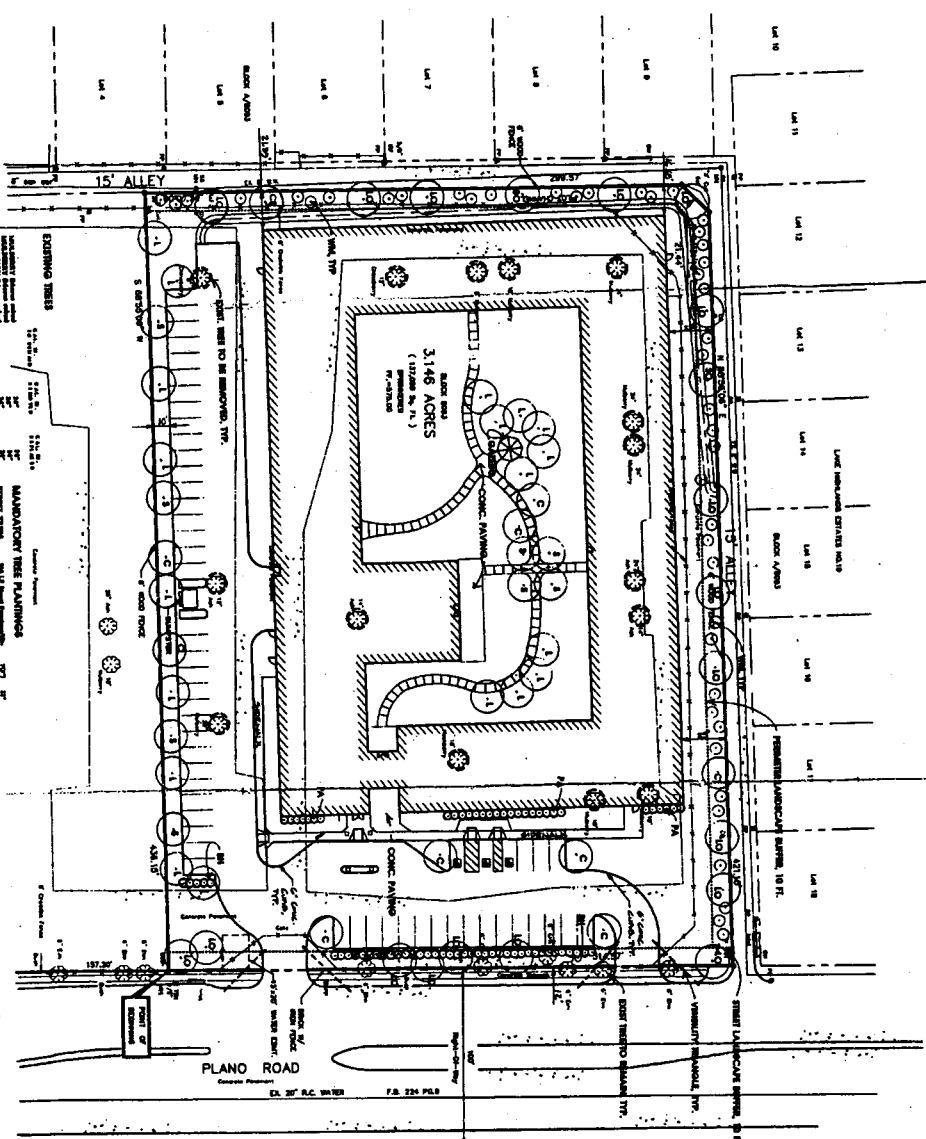






