


30633

N89°37'22"E 832.10'

171476

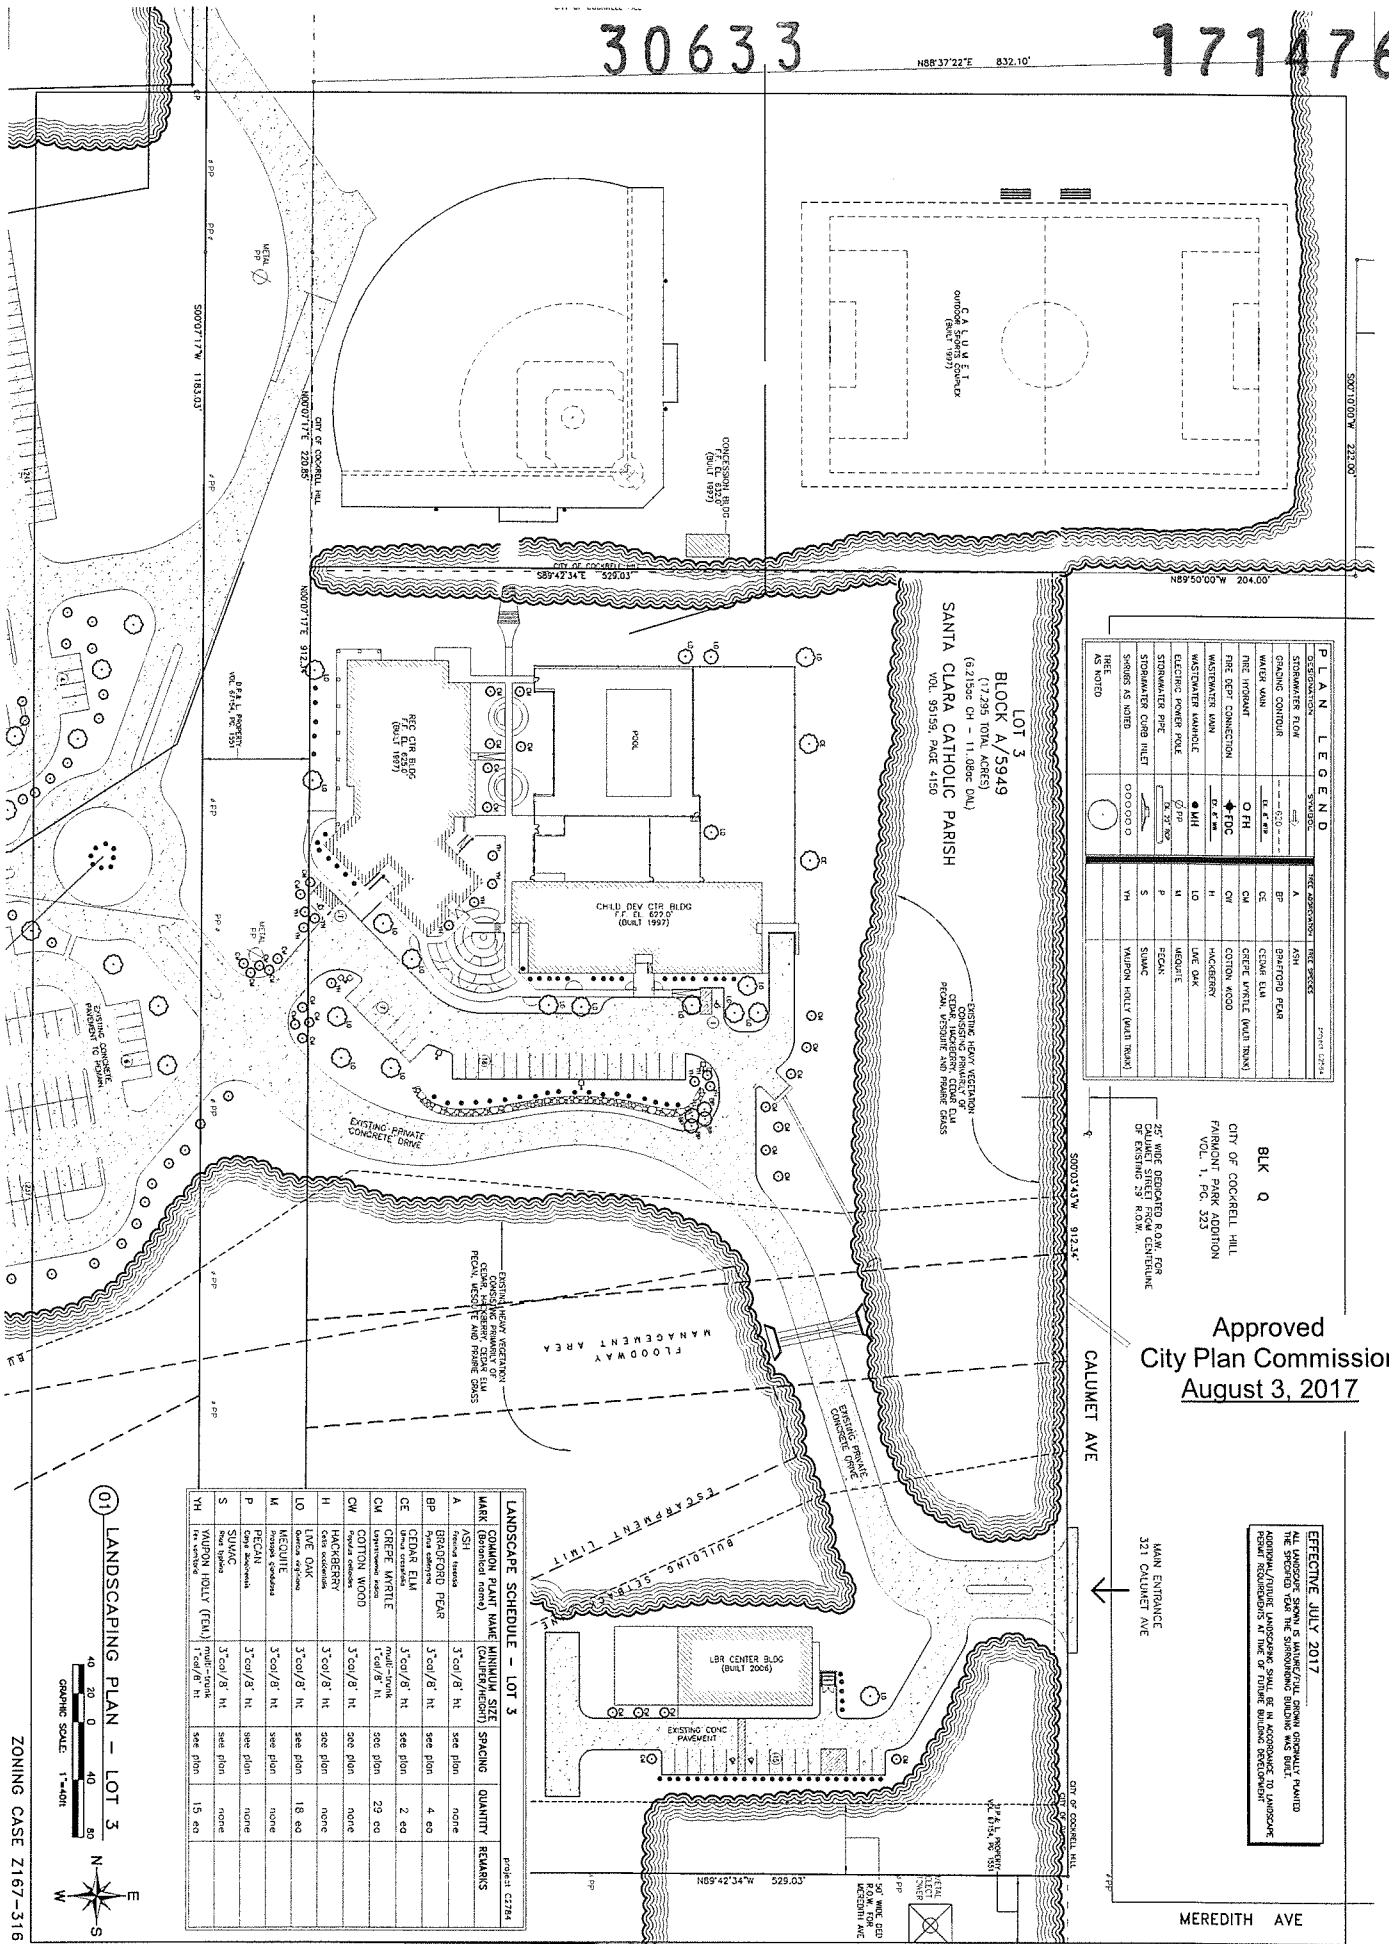

PLAN LEGEND

SYMBOL	DESCRIPTION	REF. SYMBOL

LOT 3
BLOCK A/5949
 (17,295 TOTAL ACRES)
 (6,219.95 CH - 11.08 AC DUA)
SANTA CLARA CATHOLIC PARISH
 VOL. 95159, PAGE 4150

BLK Q
 CITY OF COCKRELL HILL
 VOL. 1, PG. 523

25' WIDE DEDICATED R.O.W. FOR
 CALUMET STREET FROM CENTERLINE
 OF EXISTING 28' R.O.W.

Approved
 City Plan Commission
 August 3, 2017

EFFECTIVE JULY 2017

LANDSCAPE SCHEDULE - LOT 3

MARK	COMMON PLANT NAME	MINIMUM SIZE	SPACING	QUANTITY	REMARKS

LANDSCAPING PLAN - LOT 3

GRAPHIC SCALE: 1"=40'

ZONING CASE Z167-316

<p>Santa Clara Catholic Church LOTS 2 & 3 BLOCK A/5949 321 Calumet Avenue Dallas, Texas 75211</p>	<p>CARRERA consulting engineers, inc. Structural, Civil, & Construction Engineering Texas Board of Professional Engineers Firm Registration No. 8354 2330 Merit Avenue Dallas, Texas 75211</p>	