


## EXHIBIT 452B

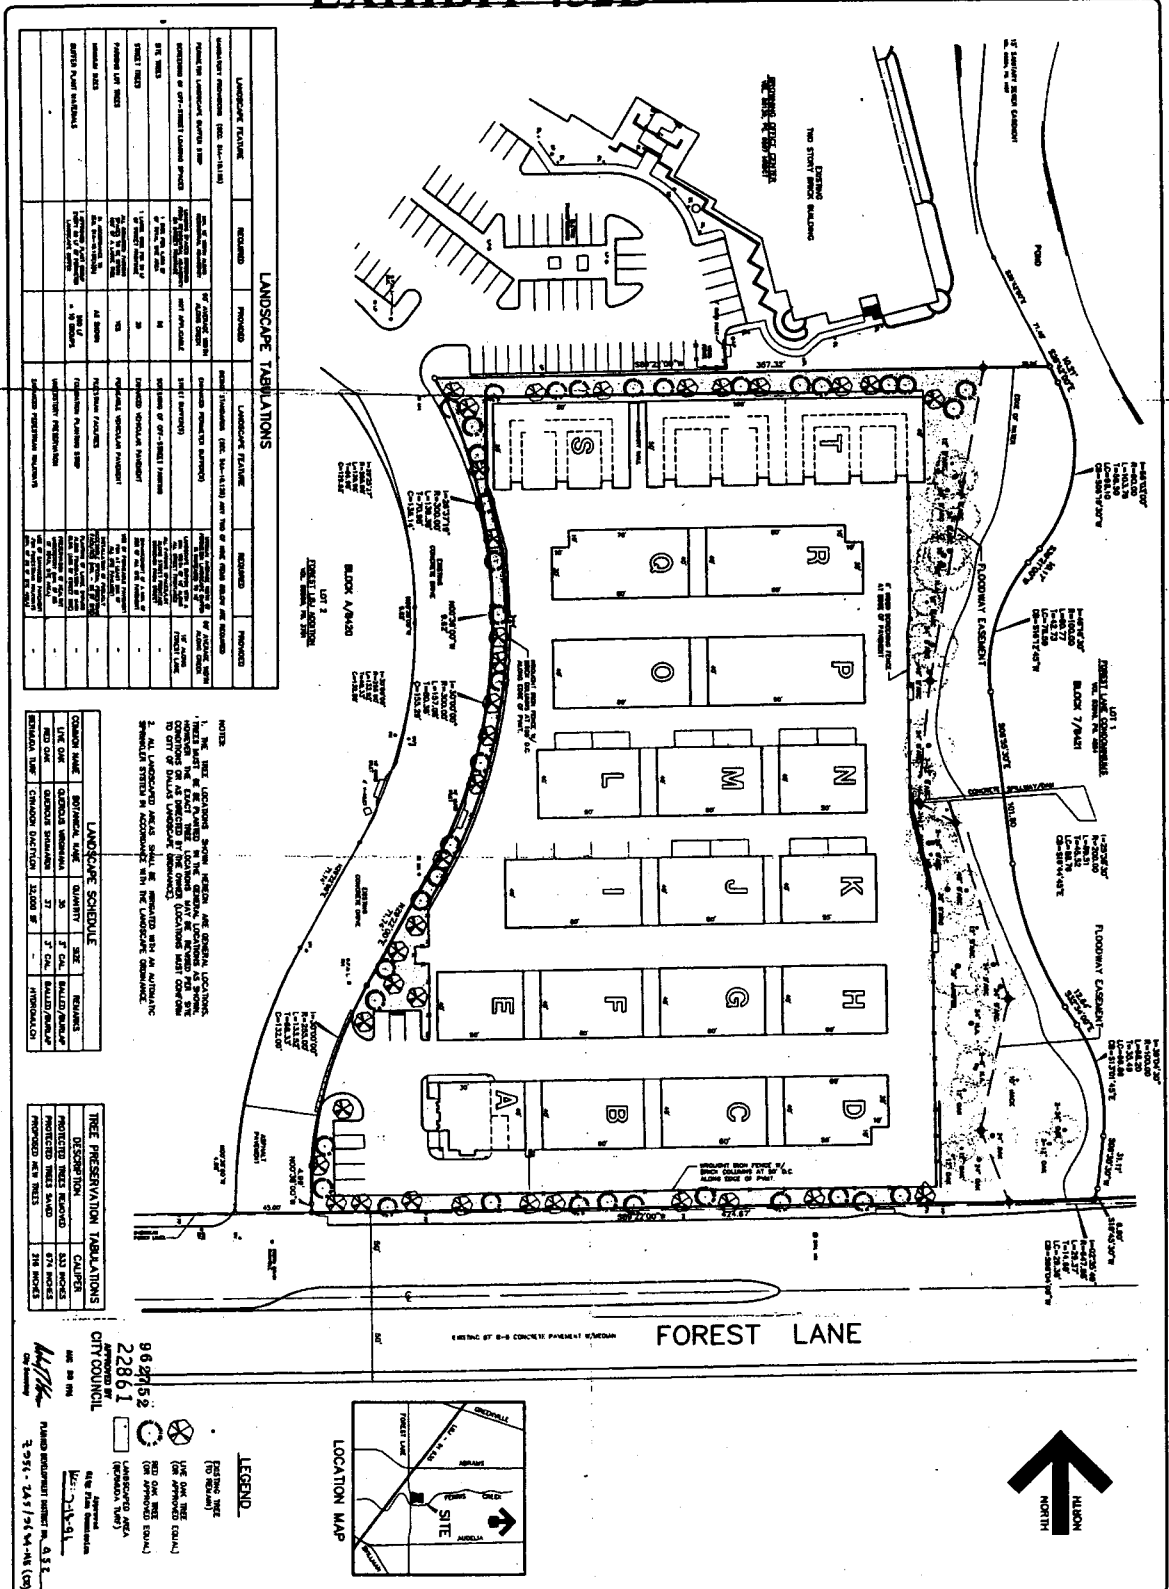

**PROJECT:**  
**SECURITY STORAGE**  
**FOREST LANE**  
**DALLAS, TEXAS**

**OWNER/APPLICANT:**  
**SECURITY STORAGE ASSOCIATES IV**  
**1223 NORTH ROCK ROAD**  
**BUILDING E, SUITE 200**  
**WICHITA, KANSAS 67208**  
**(316) 634-1115**

**PREPARED BY:**  
**DEWEY & ASSOCIATES**  
**ENGINEERING, SURVEYING**  
**LAND PLANNING, CAD DESIGNS**

**D&A**

**2505 TEXAS DRIVE, SUITE 110 • IRVING, TEXAS 75062 • 214/235-1501**

NO.	DATE	DESCRIPTION