
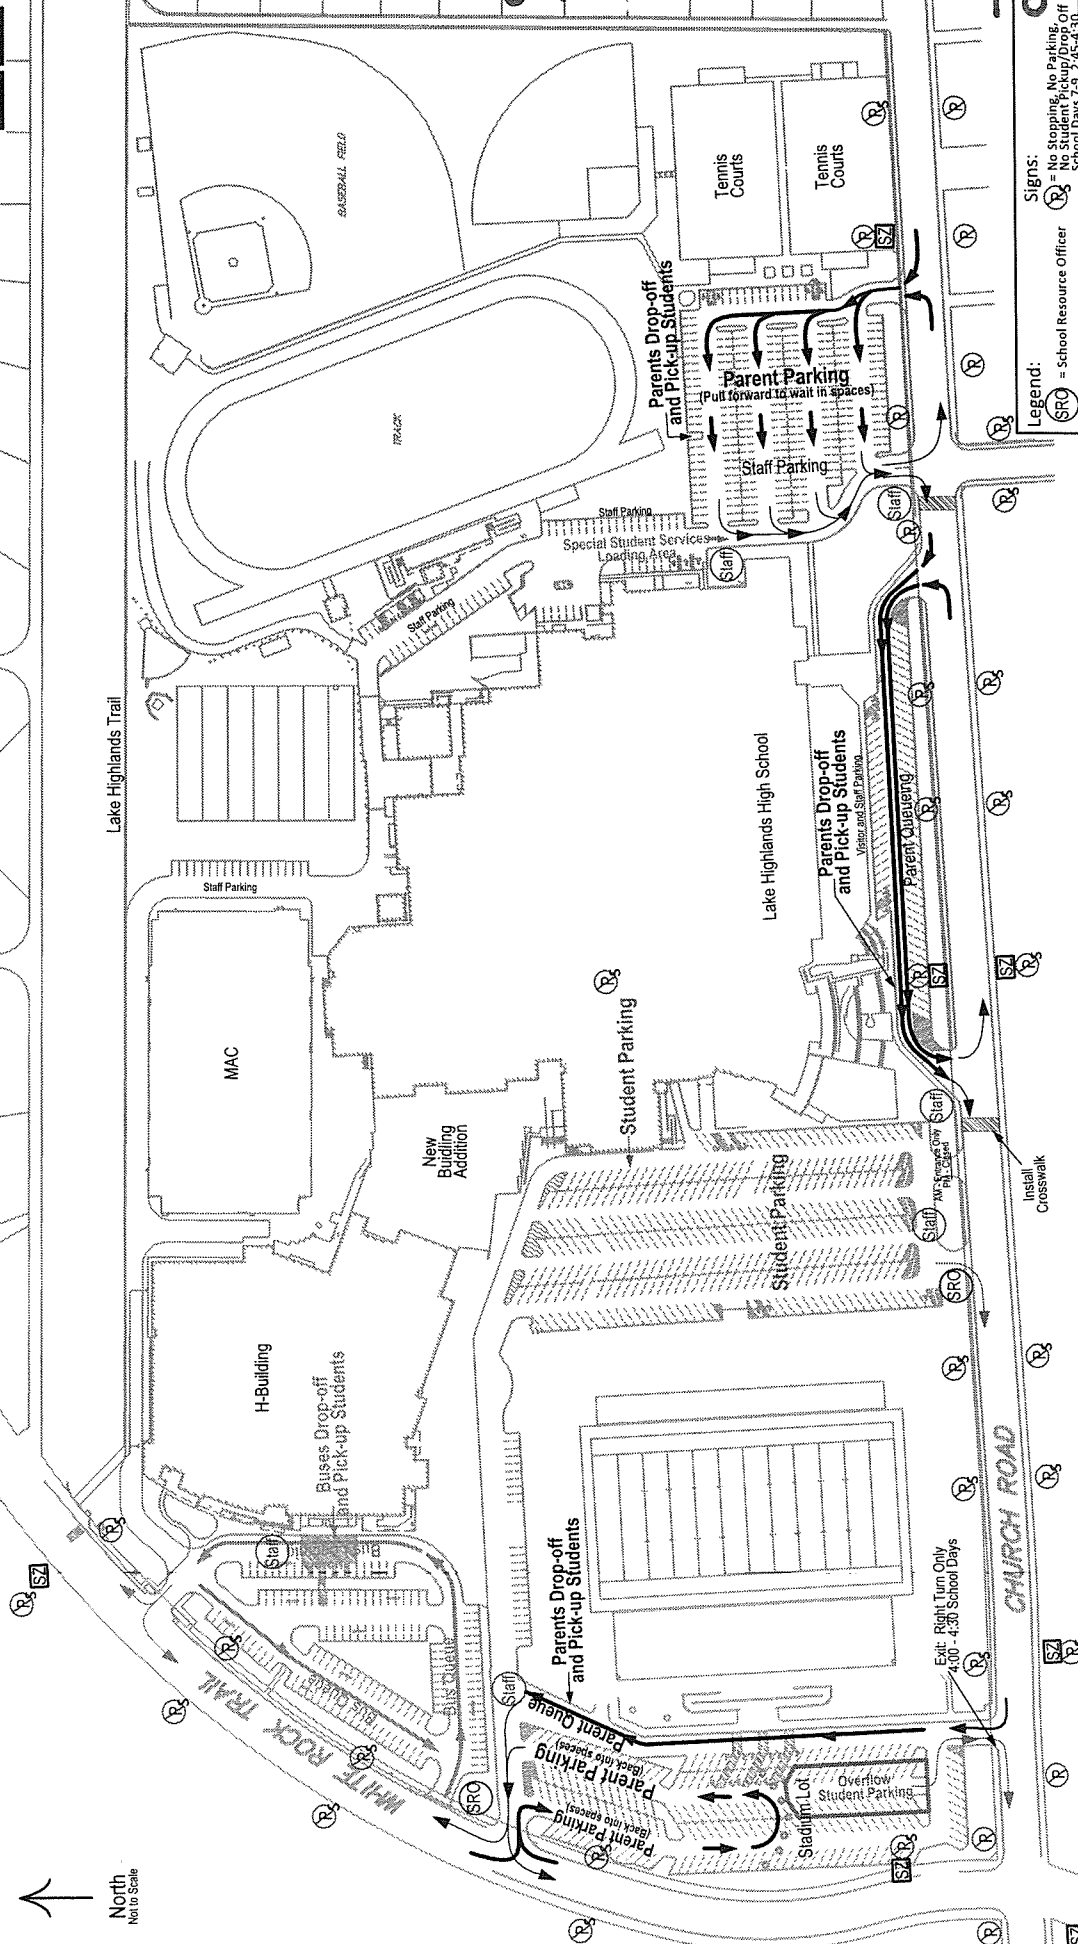


Planned Development
District No. 467

Traffic Management Plan Lake Highlands High School

Dallas #178-317; PD 467

No student drop-off or pick-up on
Church Road, White Rock Trail, Fieldcrest Drive or
Lake Highlands North Recreation Center.

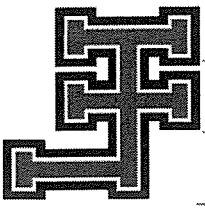

Areas for Parent Pickup/Queue	Queueing Feet	Queueing Vehicles	Parent Pickup Parking Spaces	Total Parent Pickup Spaces	Total Parent Pickup/Queue Spaces
Stadium Lot (north of islands) - Parking			59	59	
Stadium Lot (south of islands) - Parking	497	21	34	34	
Stadium Lot - Adjacent to Field - Queue	651	28	28	28	114 Stadium Lot
Front Lot - North Queue Lane	602	26	26	26	54 Front Driveway
Front Lot - South Queue Lane			120	120	120 Tennis Lot
Tennis Court Parking Lot - Parking Spaces			213	213	288 Vehicles
Total:	1,750	75	288	288	

Planned Students/Grade	School Times	Travel Modes	Projected Queue (Vehicles)	Provided Queue (Vehicles)	Surplus Queue (Vehicles)
9 th	968	Buses 35%	16	20	4
10 th	909	Parents ~25%	282	288	6
11 th	818	Student Drivers 10%	353	--	--
12 th	698	Walkers ~30%	--	--	--
Total:	3,393	Staff and Visitors	404	--	--

Legend:
 SRQ = School Resource Officer
 Staff = Lake Highlands Staff
 = Cones
Signs:
 = No Stopping, No Parking, No Student Pickup/Drop Off School Days 7-9, 2:45-4:15
 = No Parking Anytime
 = 20 MPH School Zone

LAMBERT
 ENGINEERING
 ASSOCIATES
 Texas Registered Engineering Firm #23806
 Site plan provided by RLG Engineering 08/20/18.