


26042

051968

EXHIBIT 482B

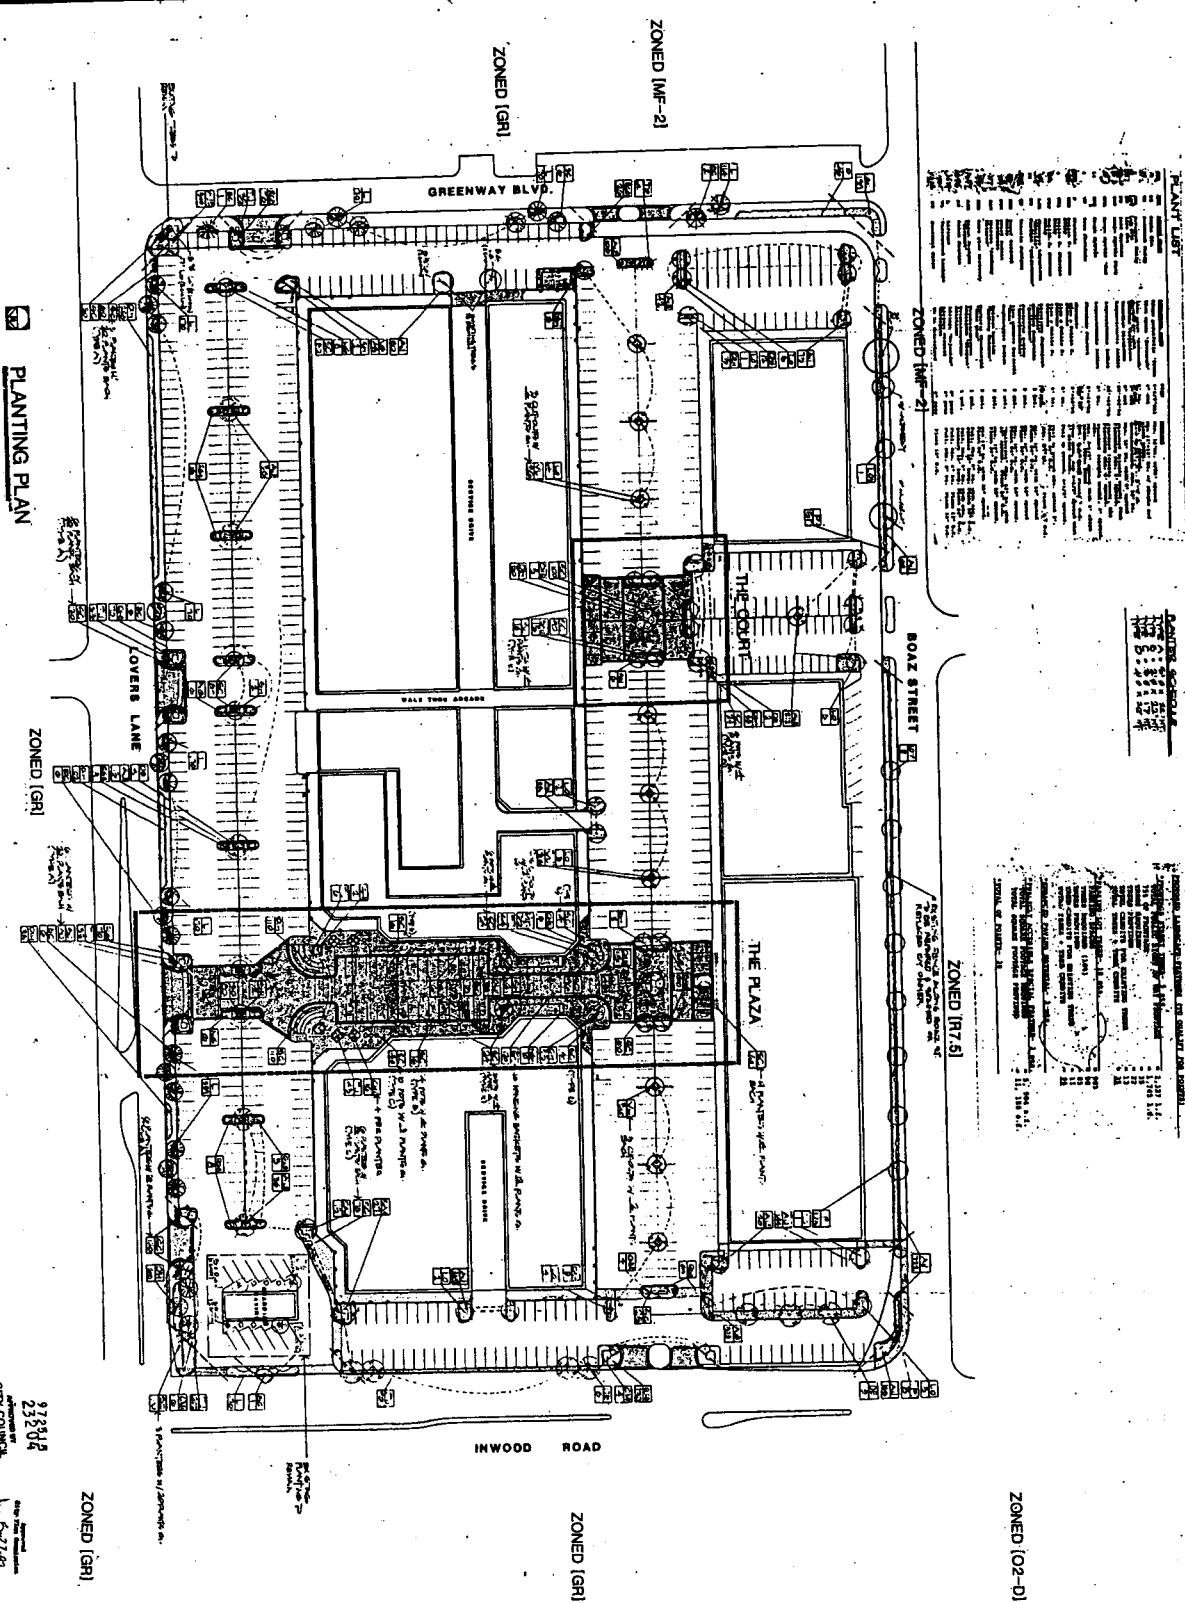

PLANTING PLAN

1" = 20' 0"

ZONED (GR)

ZONED (GR)

INWOOD ROAD

ZONED (GR)

ZONED (R7.5)

ZONED (OF-01)

ZONED (MF-2)

ZONED (GR)

ZONED (MF-2)

GREENWAY BLVD

BOAZ STREET

THE PLAZA

THE COURT

COVERS LANE

WALL TONG AREAS

THE GARDENS

238042  
CITY COUNCIL  
MAY 13 1968

5-22-67

AMERICAN ARCHITECTURAL CENTER  
2547-16th / 2525-MAIN RD  
HOUSTON, TEXAS 77002

Hodges & Associates  
architects planners  
13642 omega / Dallas, Texas 75244-4570/387-1000

INWOOD VILLAGE

City of Dallas, Inc.  
Department of Planning  
and Public Works

000605