


HARTER ROAD

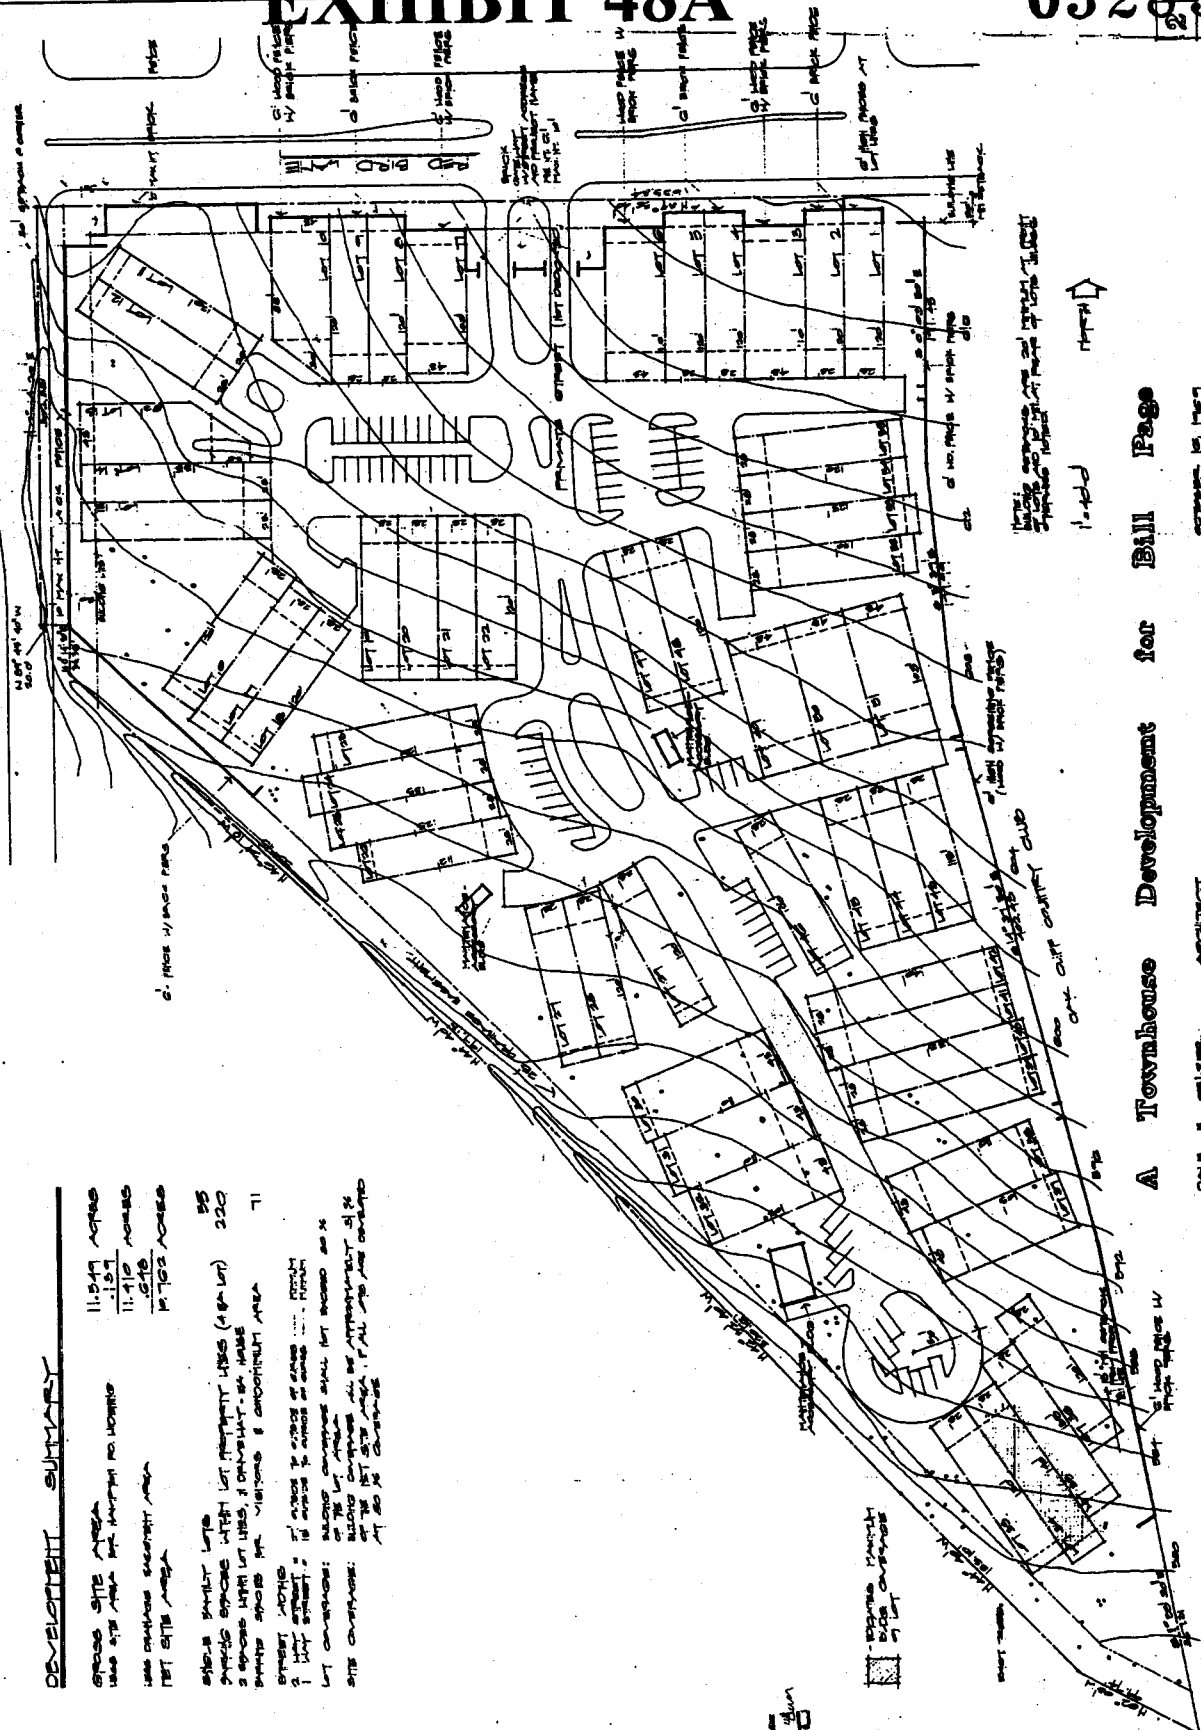

DEVELOPMENT SUMMARY







1:100 NORTH

A Townhouse Development for Bill Page

